


オンデマンドの建築 ARCHITECTURE ON DEMAND


TOKYO, JAPAN



CORE VALUES

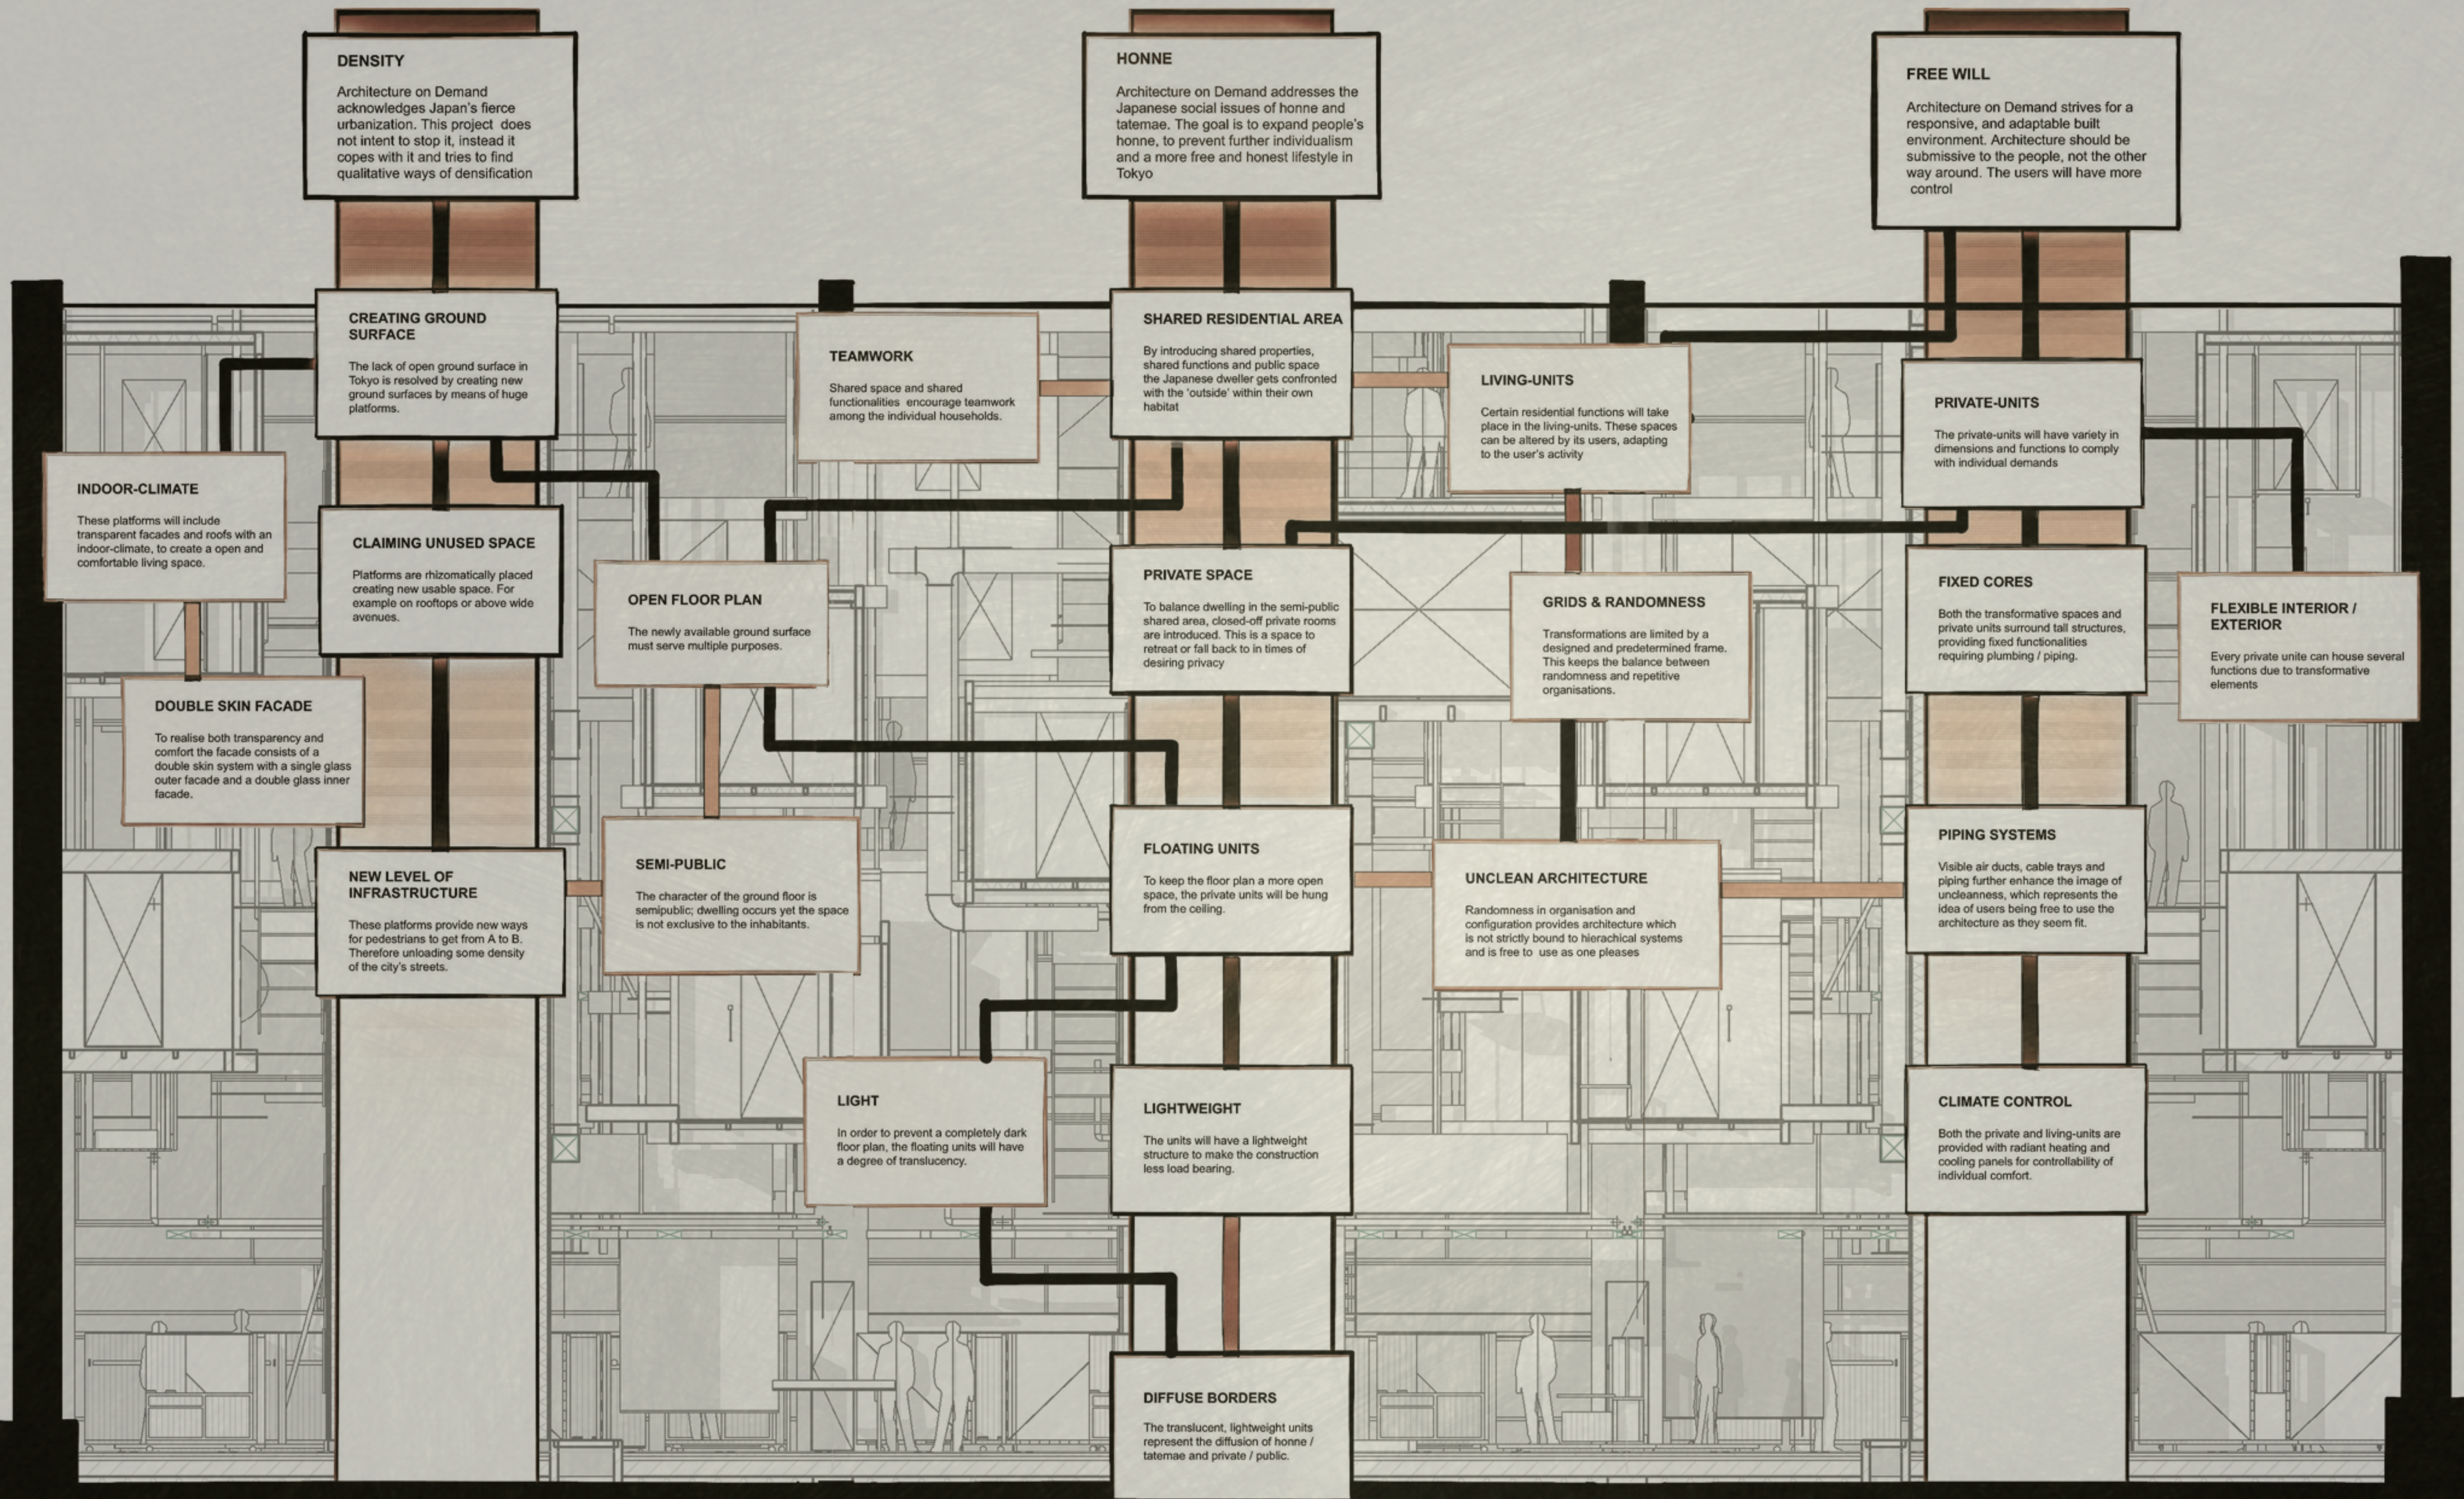


**south facade
floor plan deck level
section A**

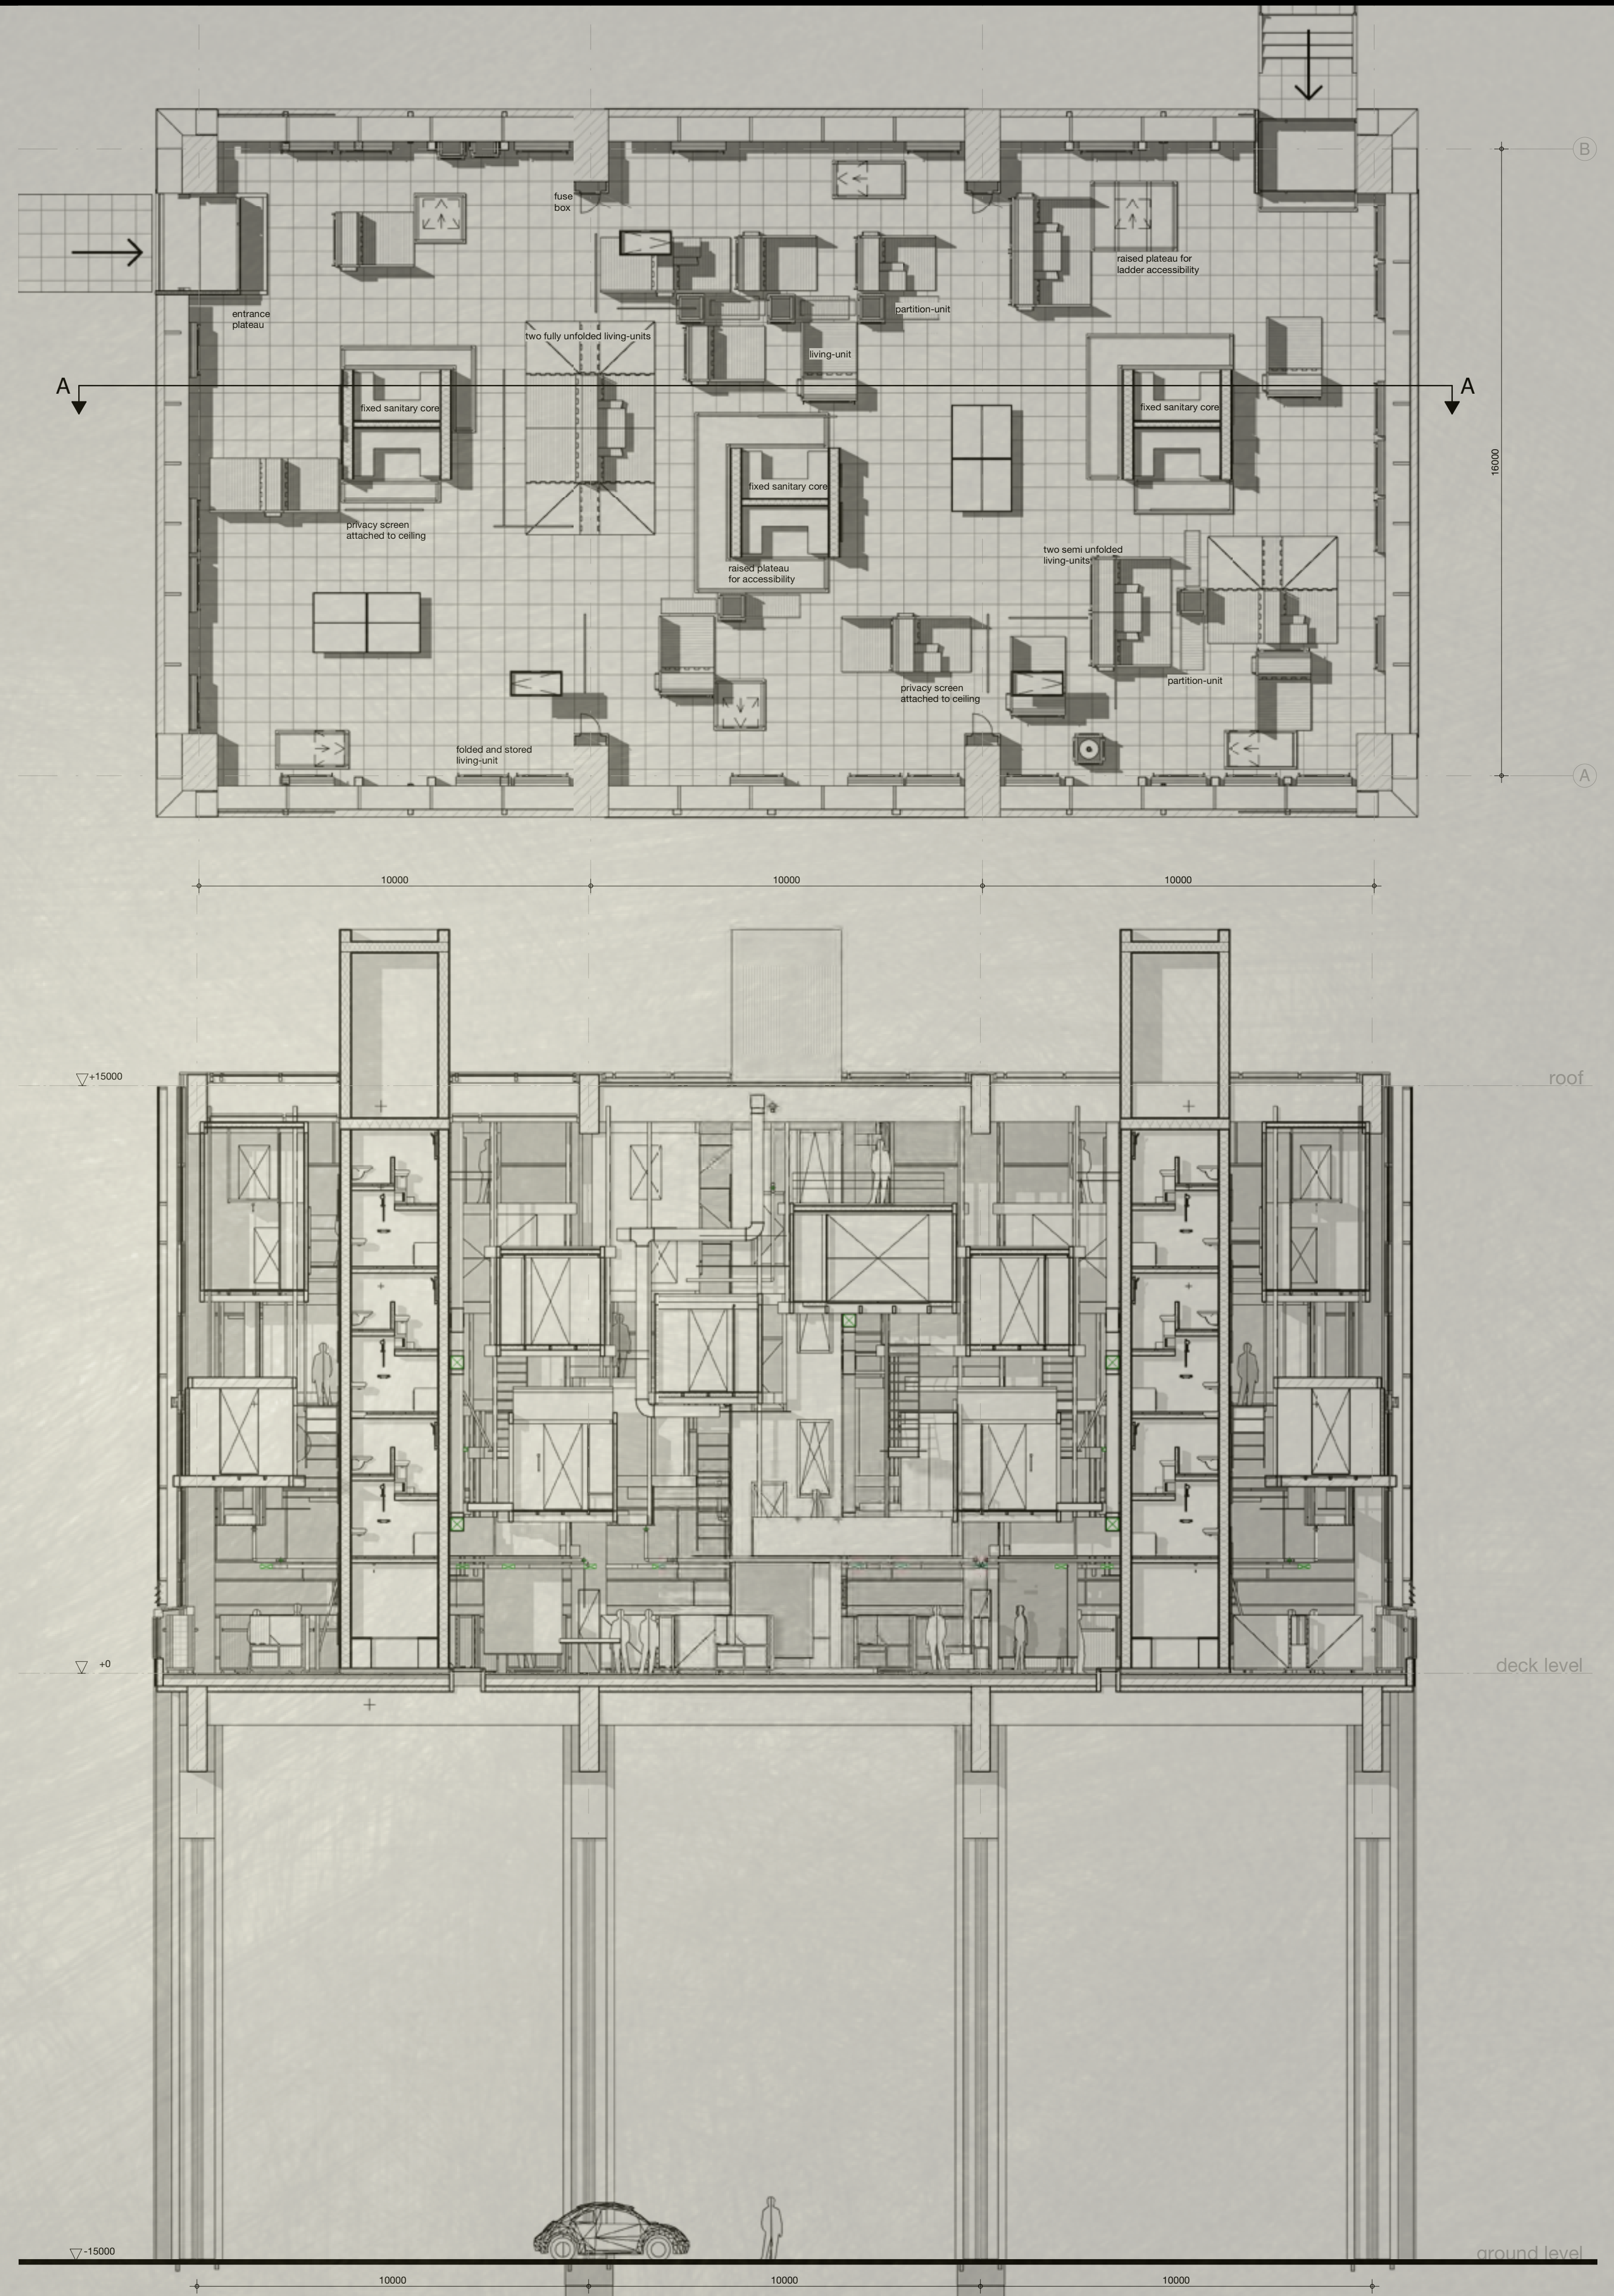


PRIVATE-UNITS

interior 1:20

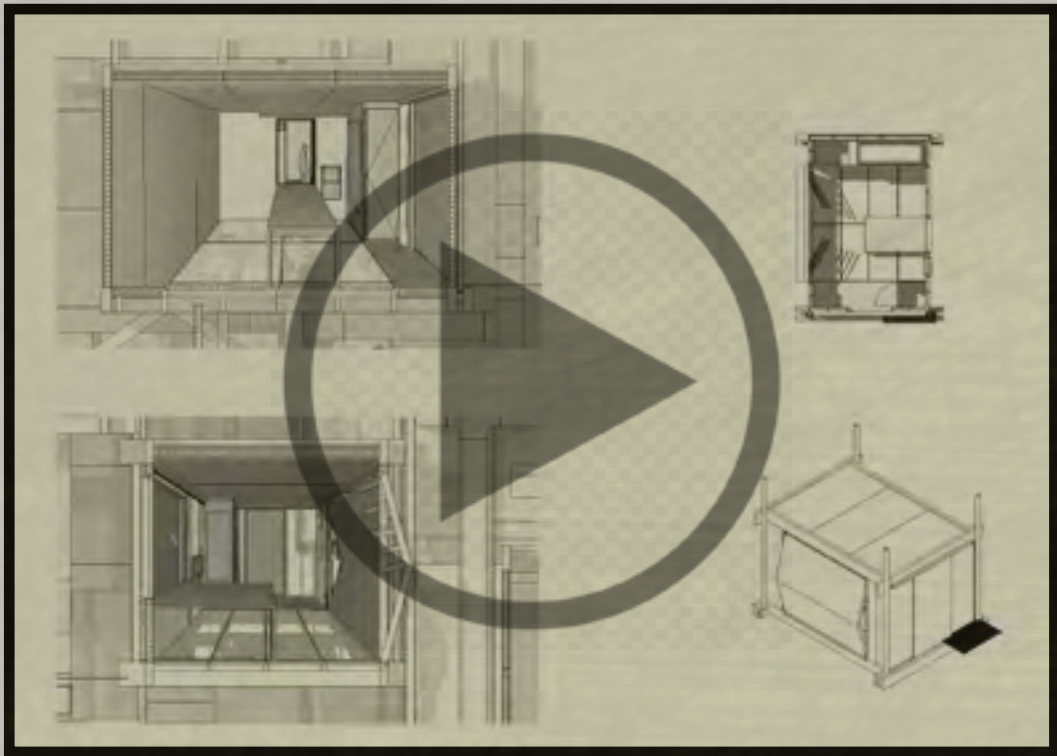

section A

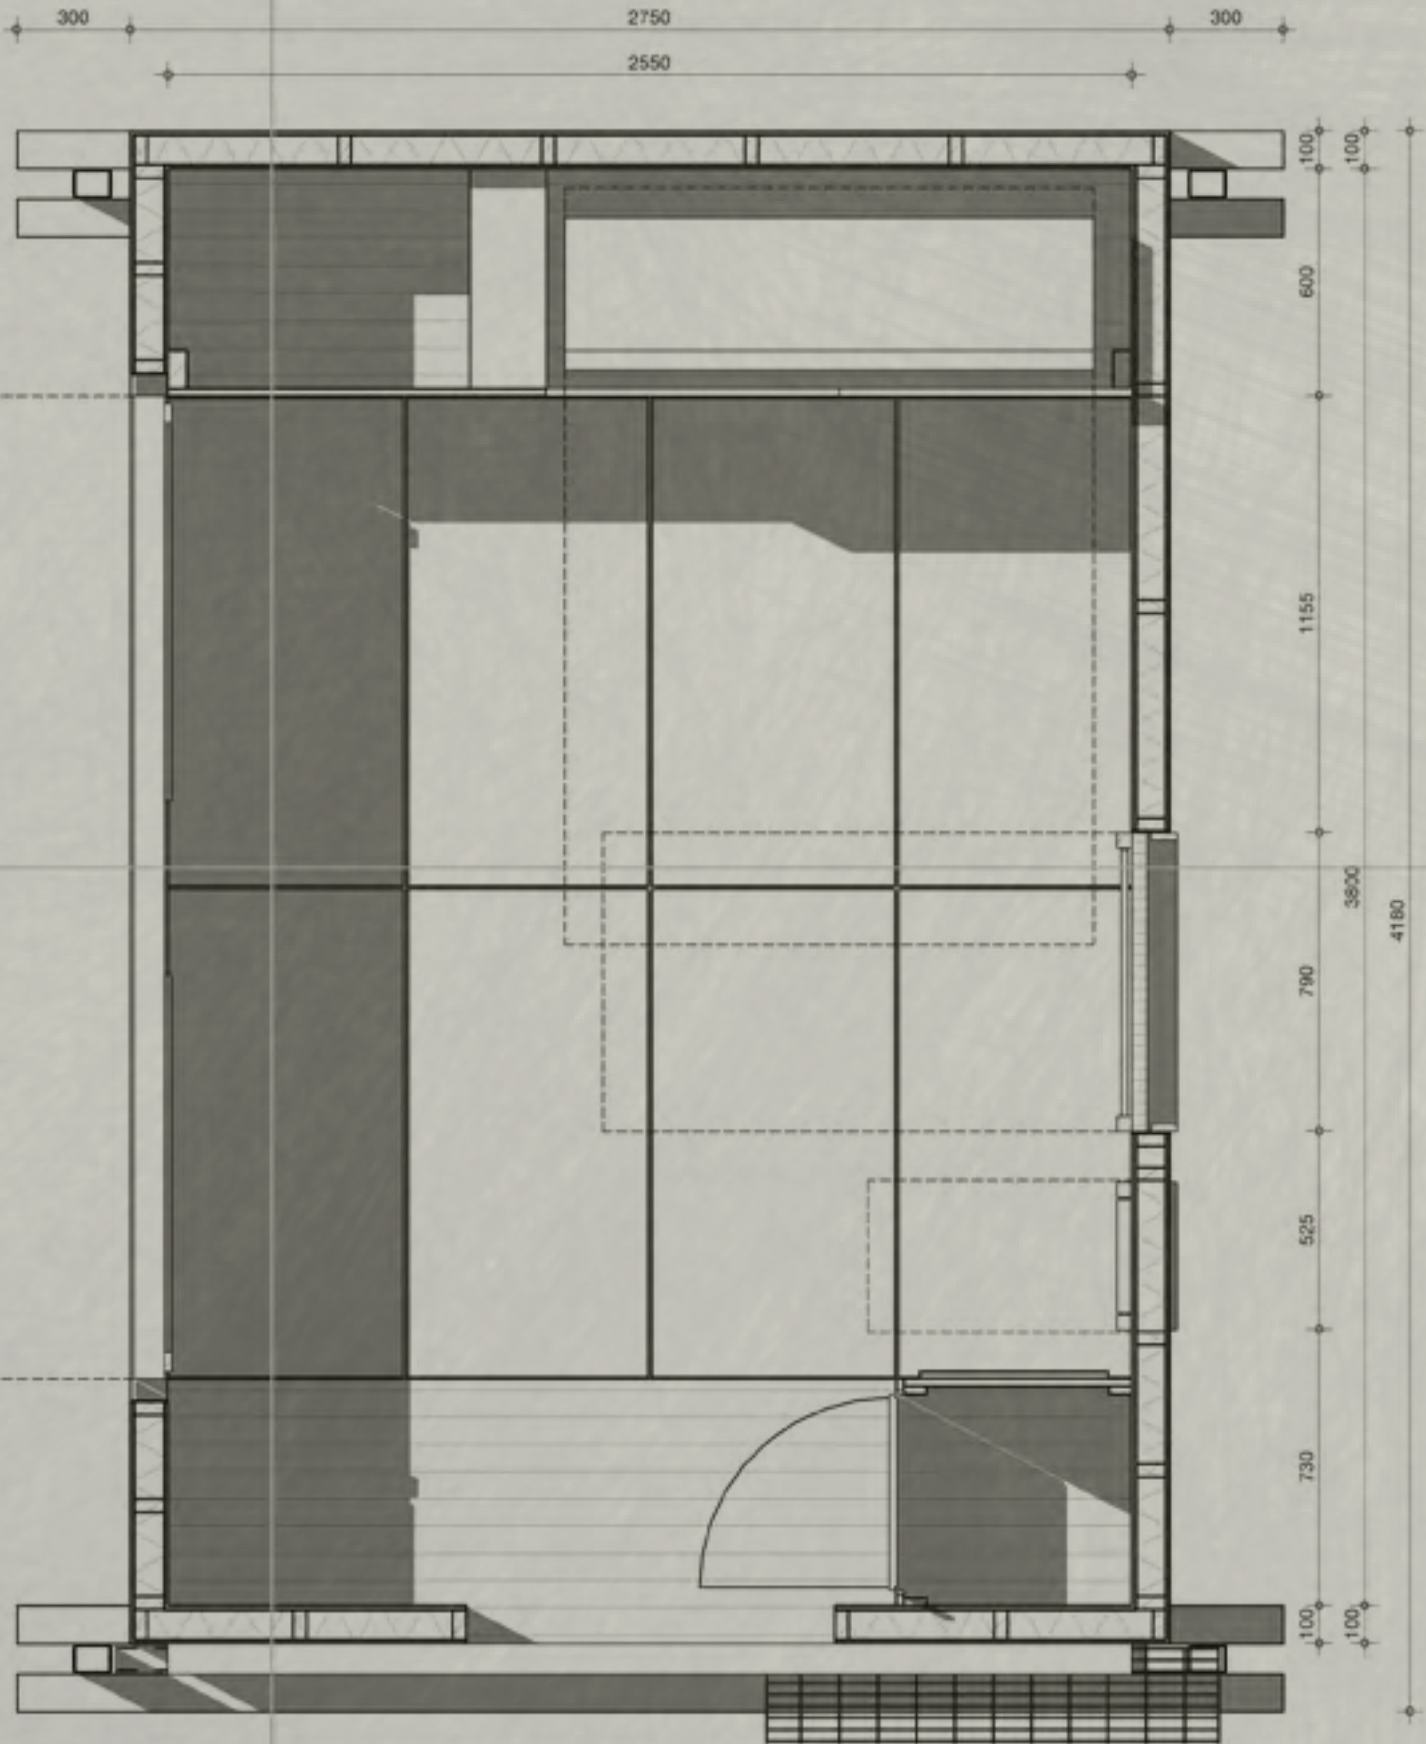



section A

floor plan





PRIVATE-UNITS

exterior

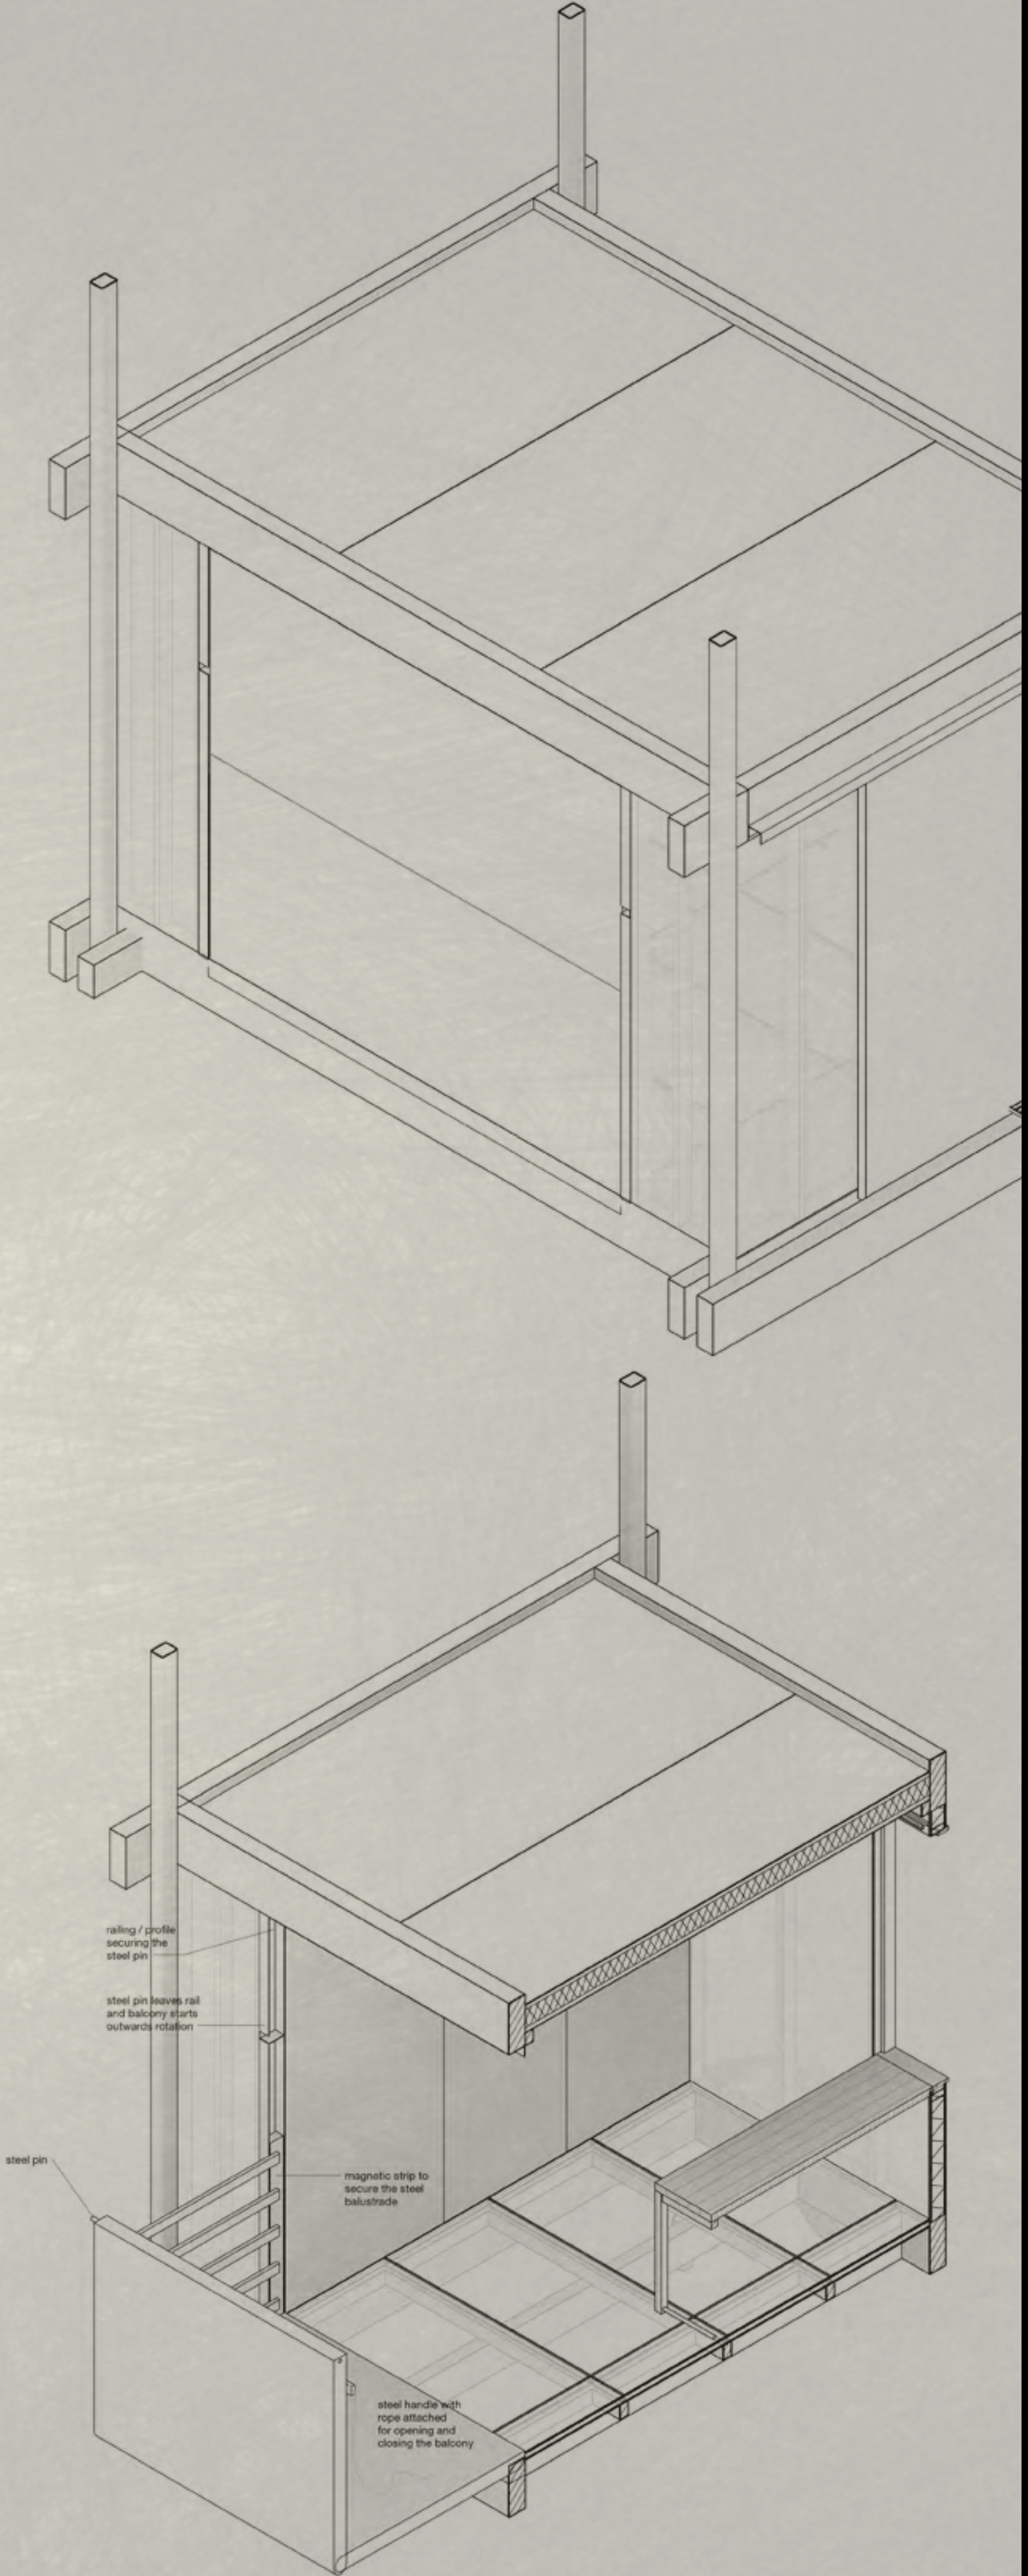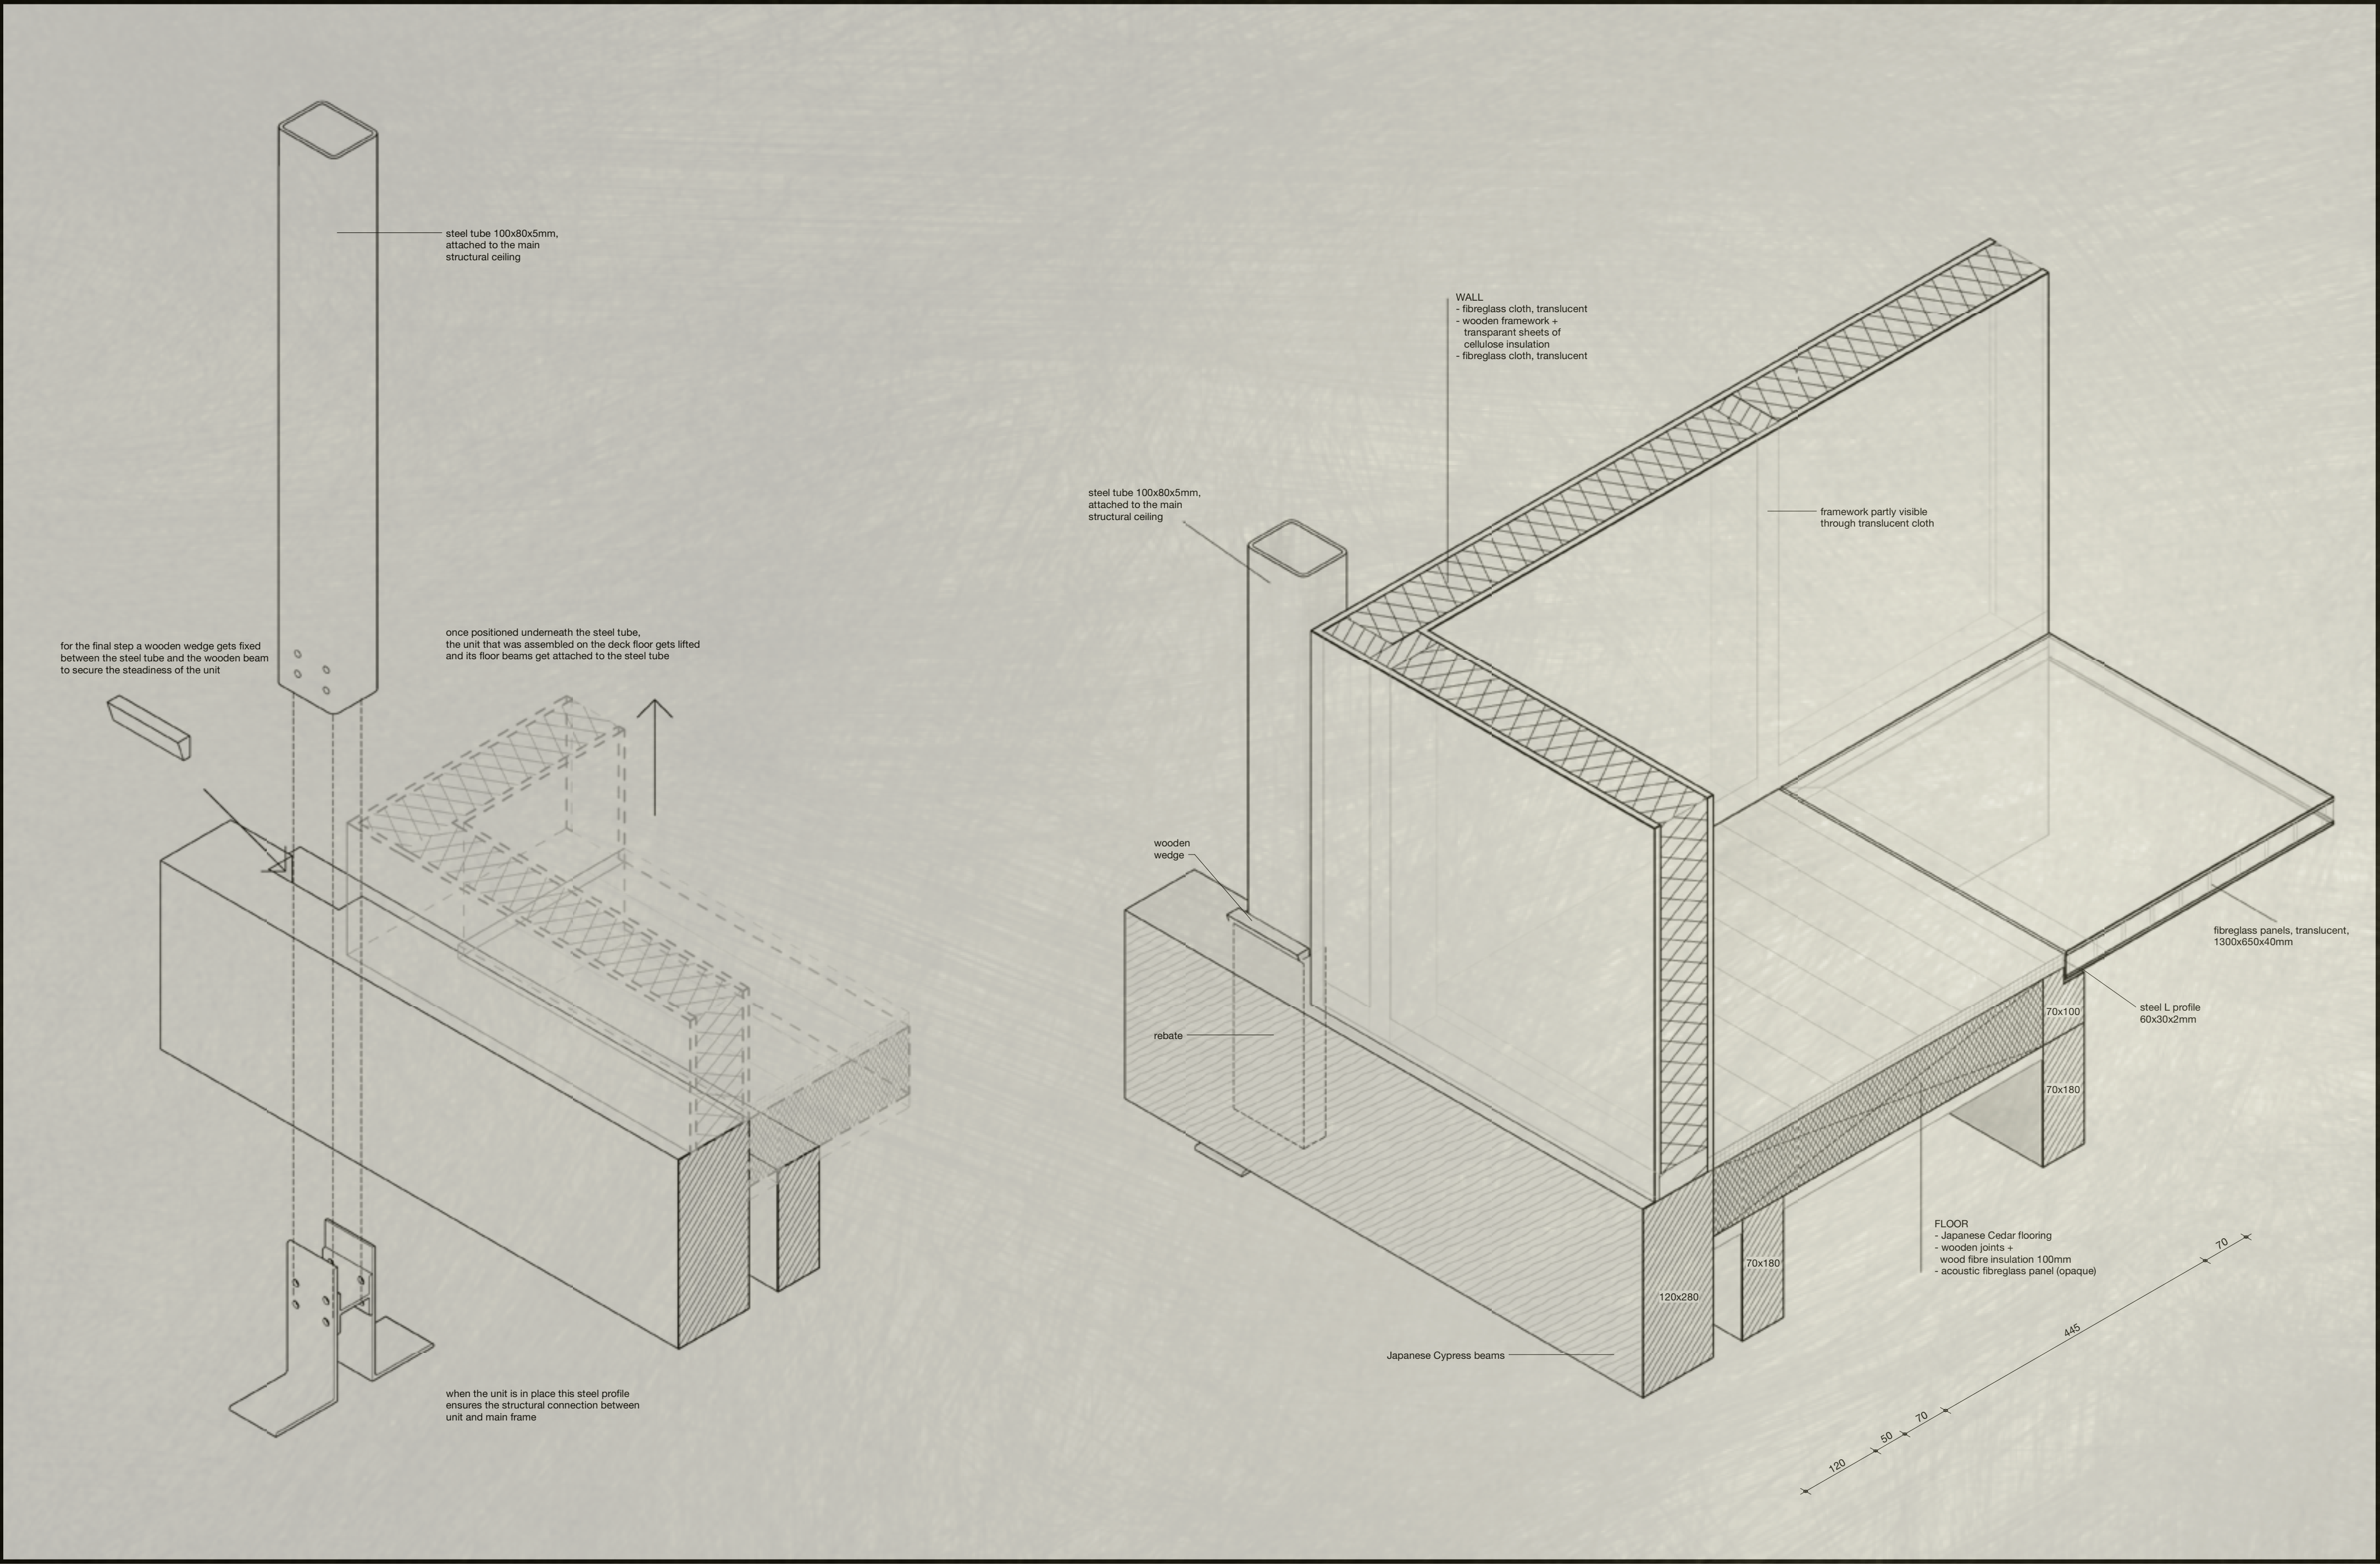





GROUND FLOOR

living-units
eye-level perspective
scenarios

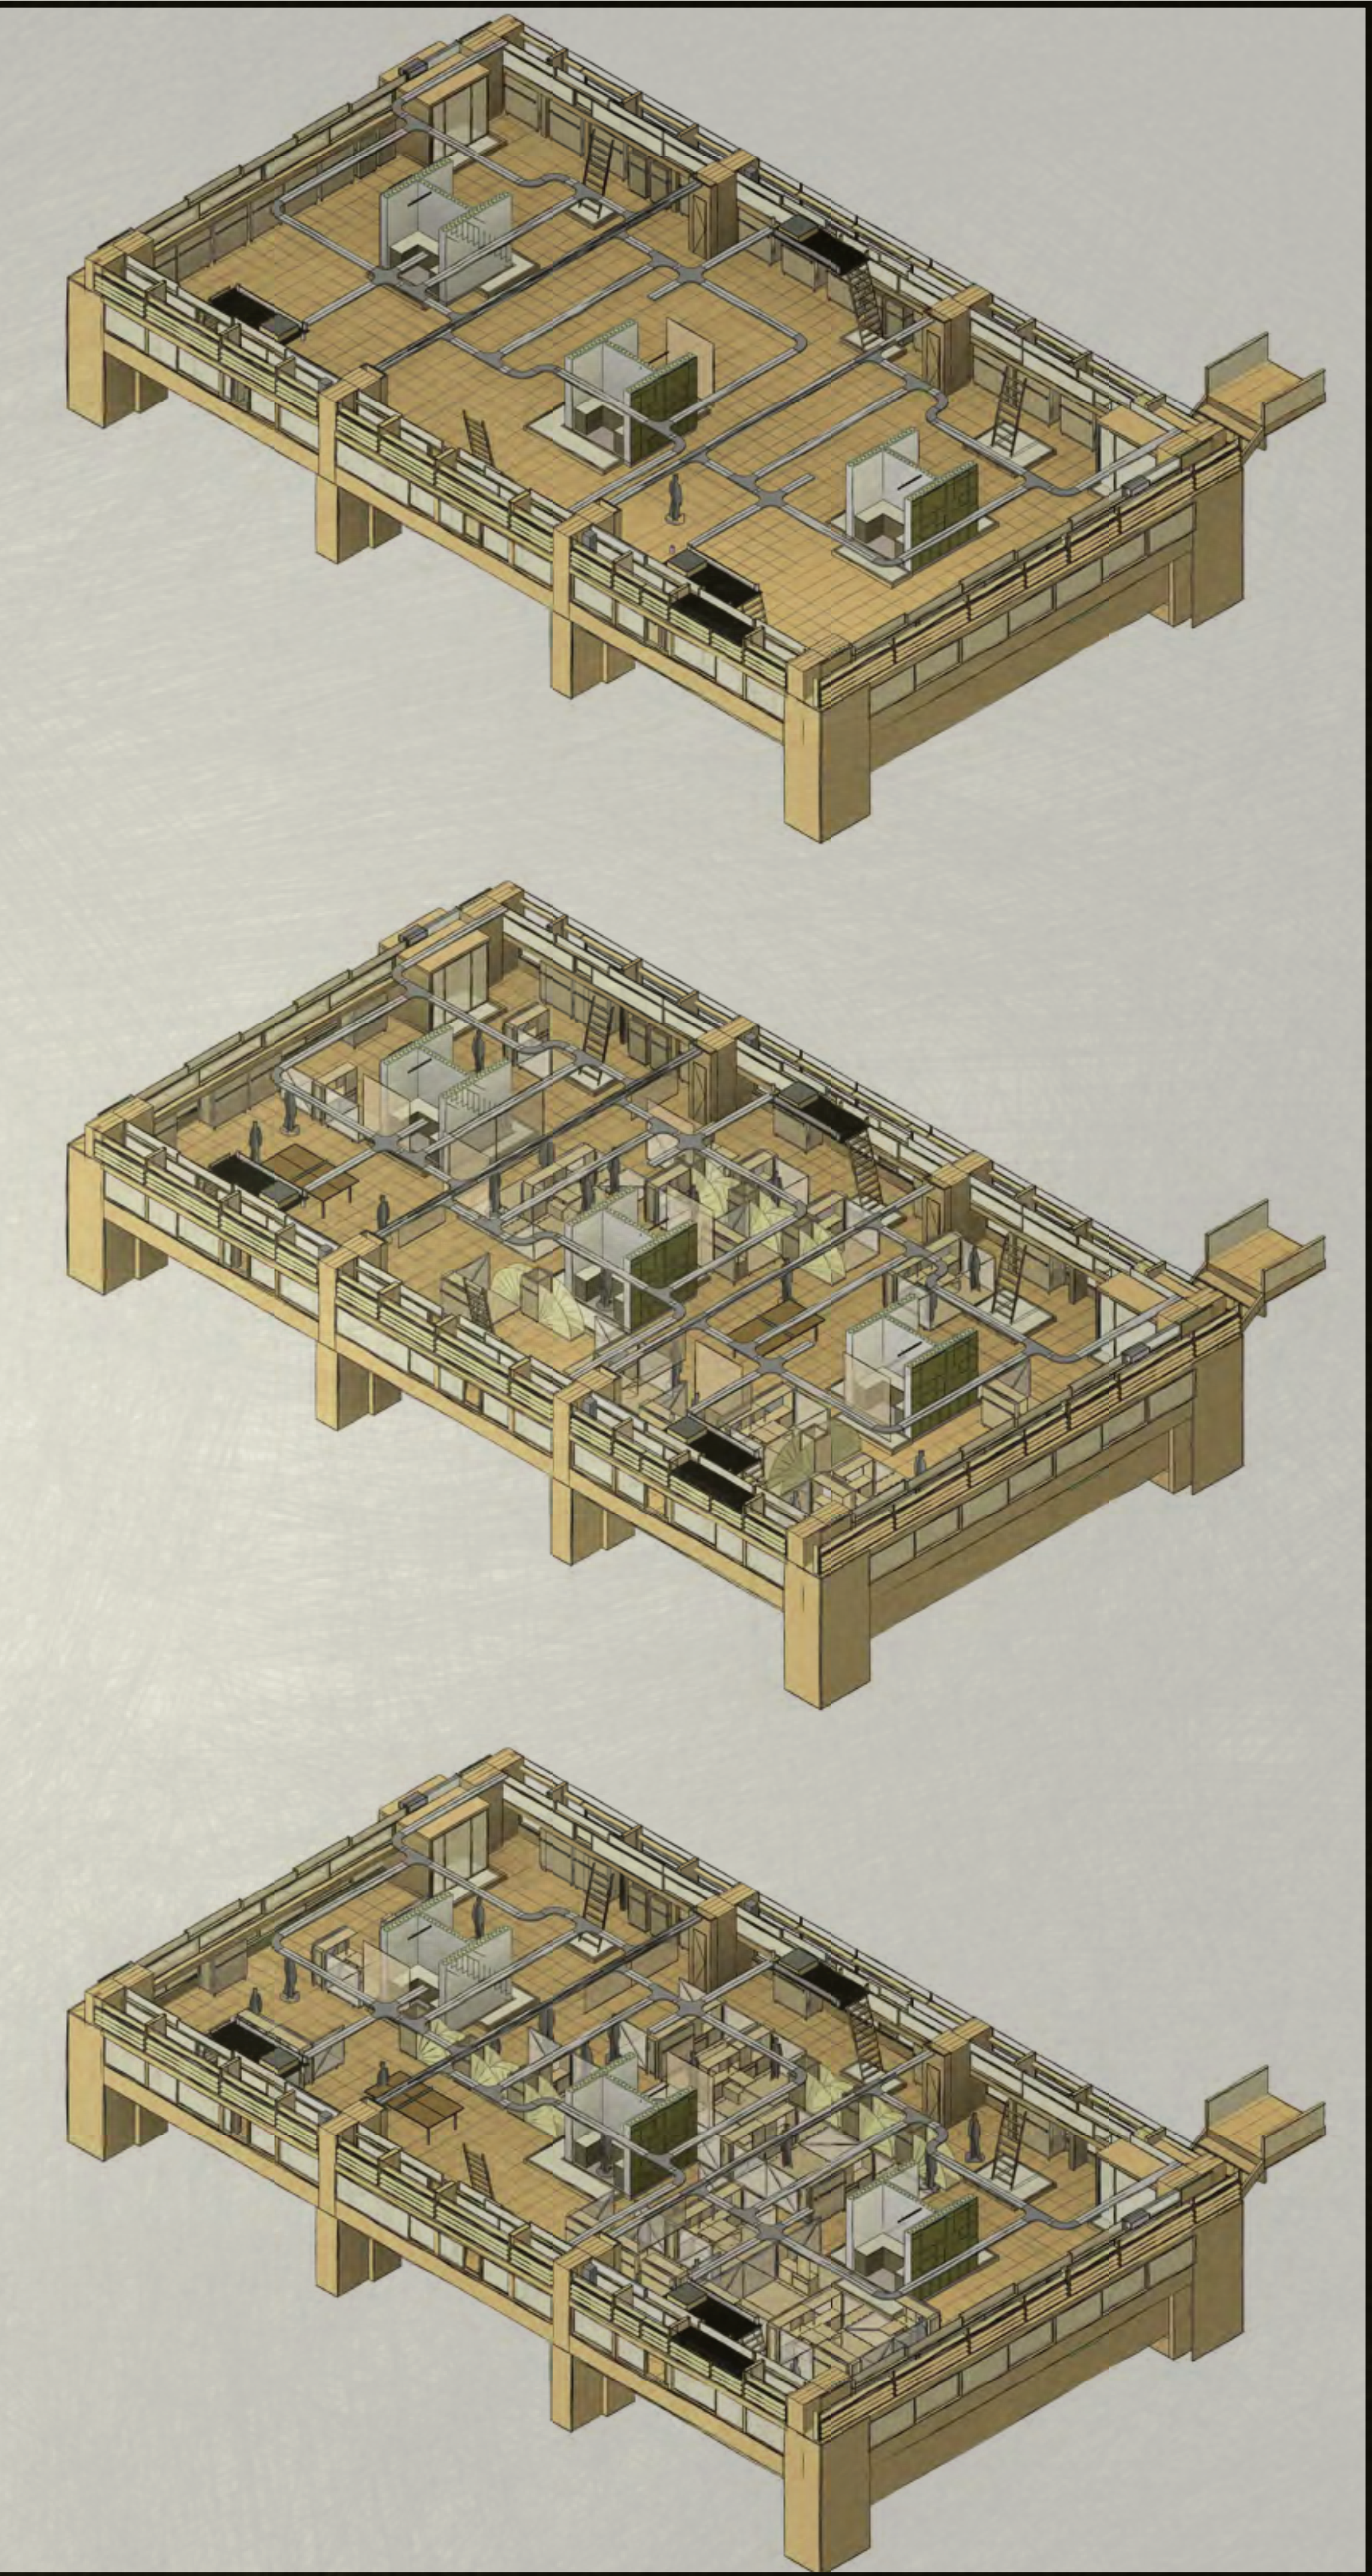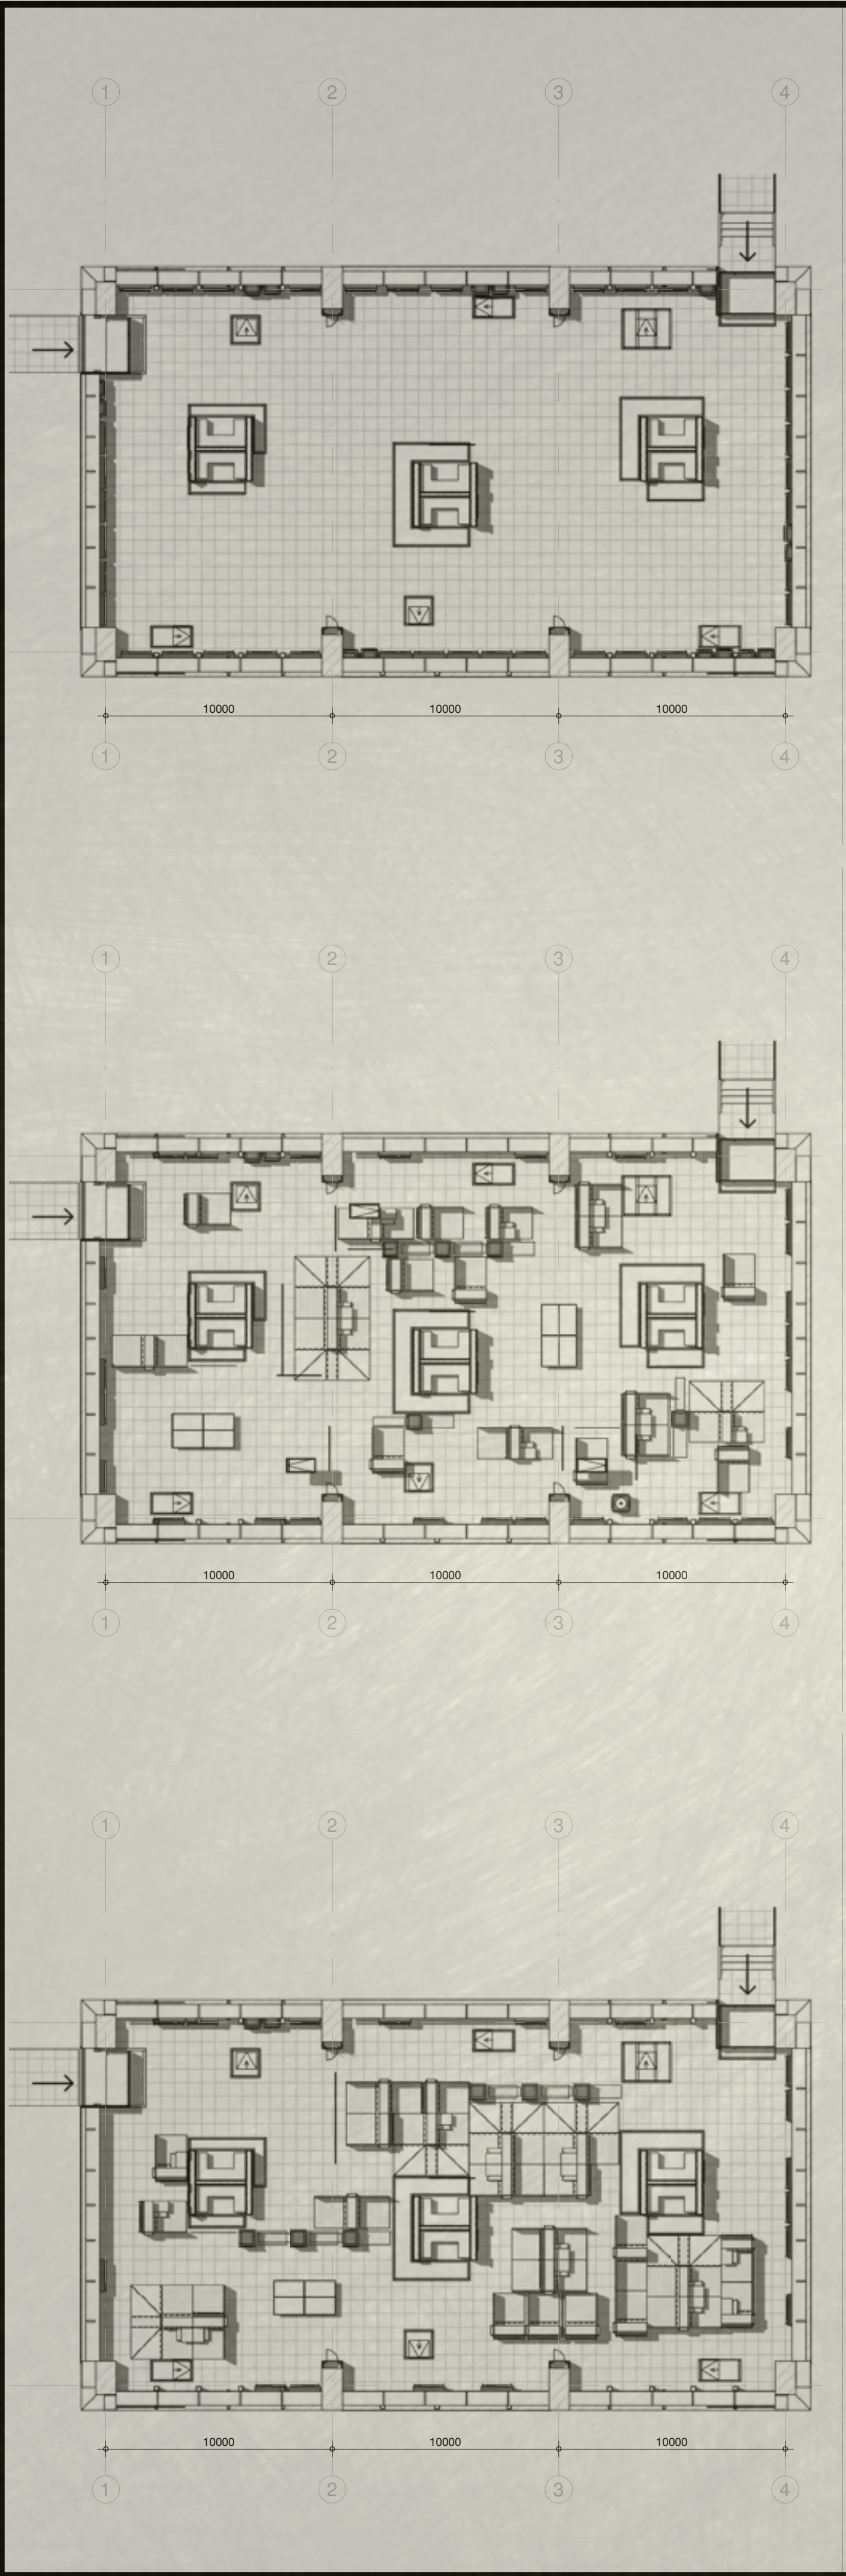





CLIMATE CONTROL

four scenarios

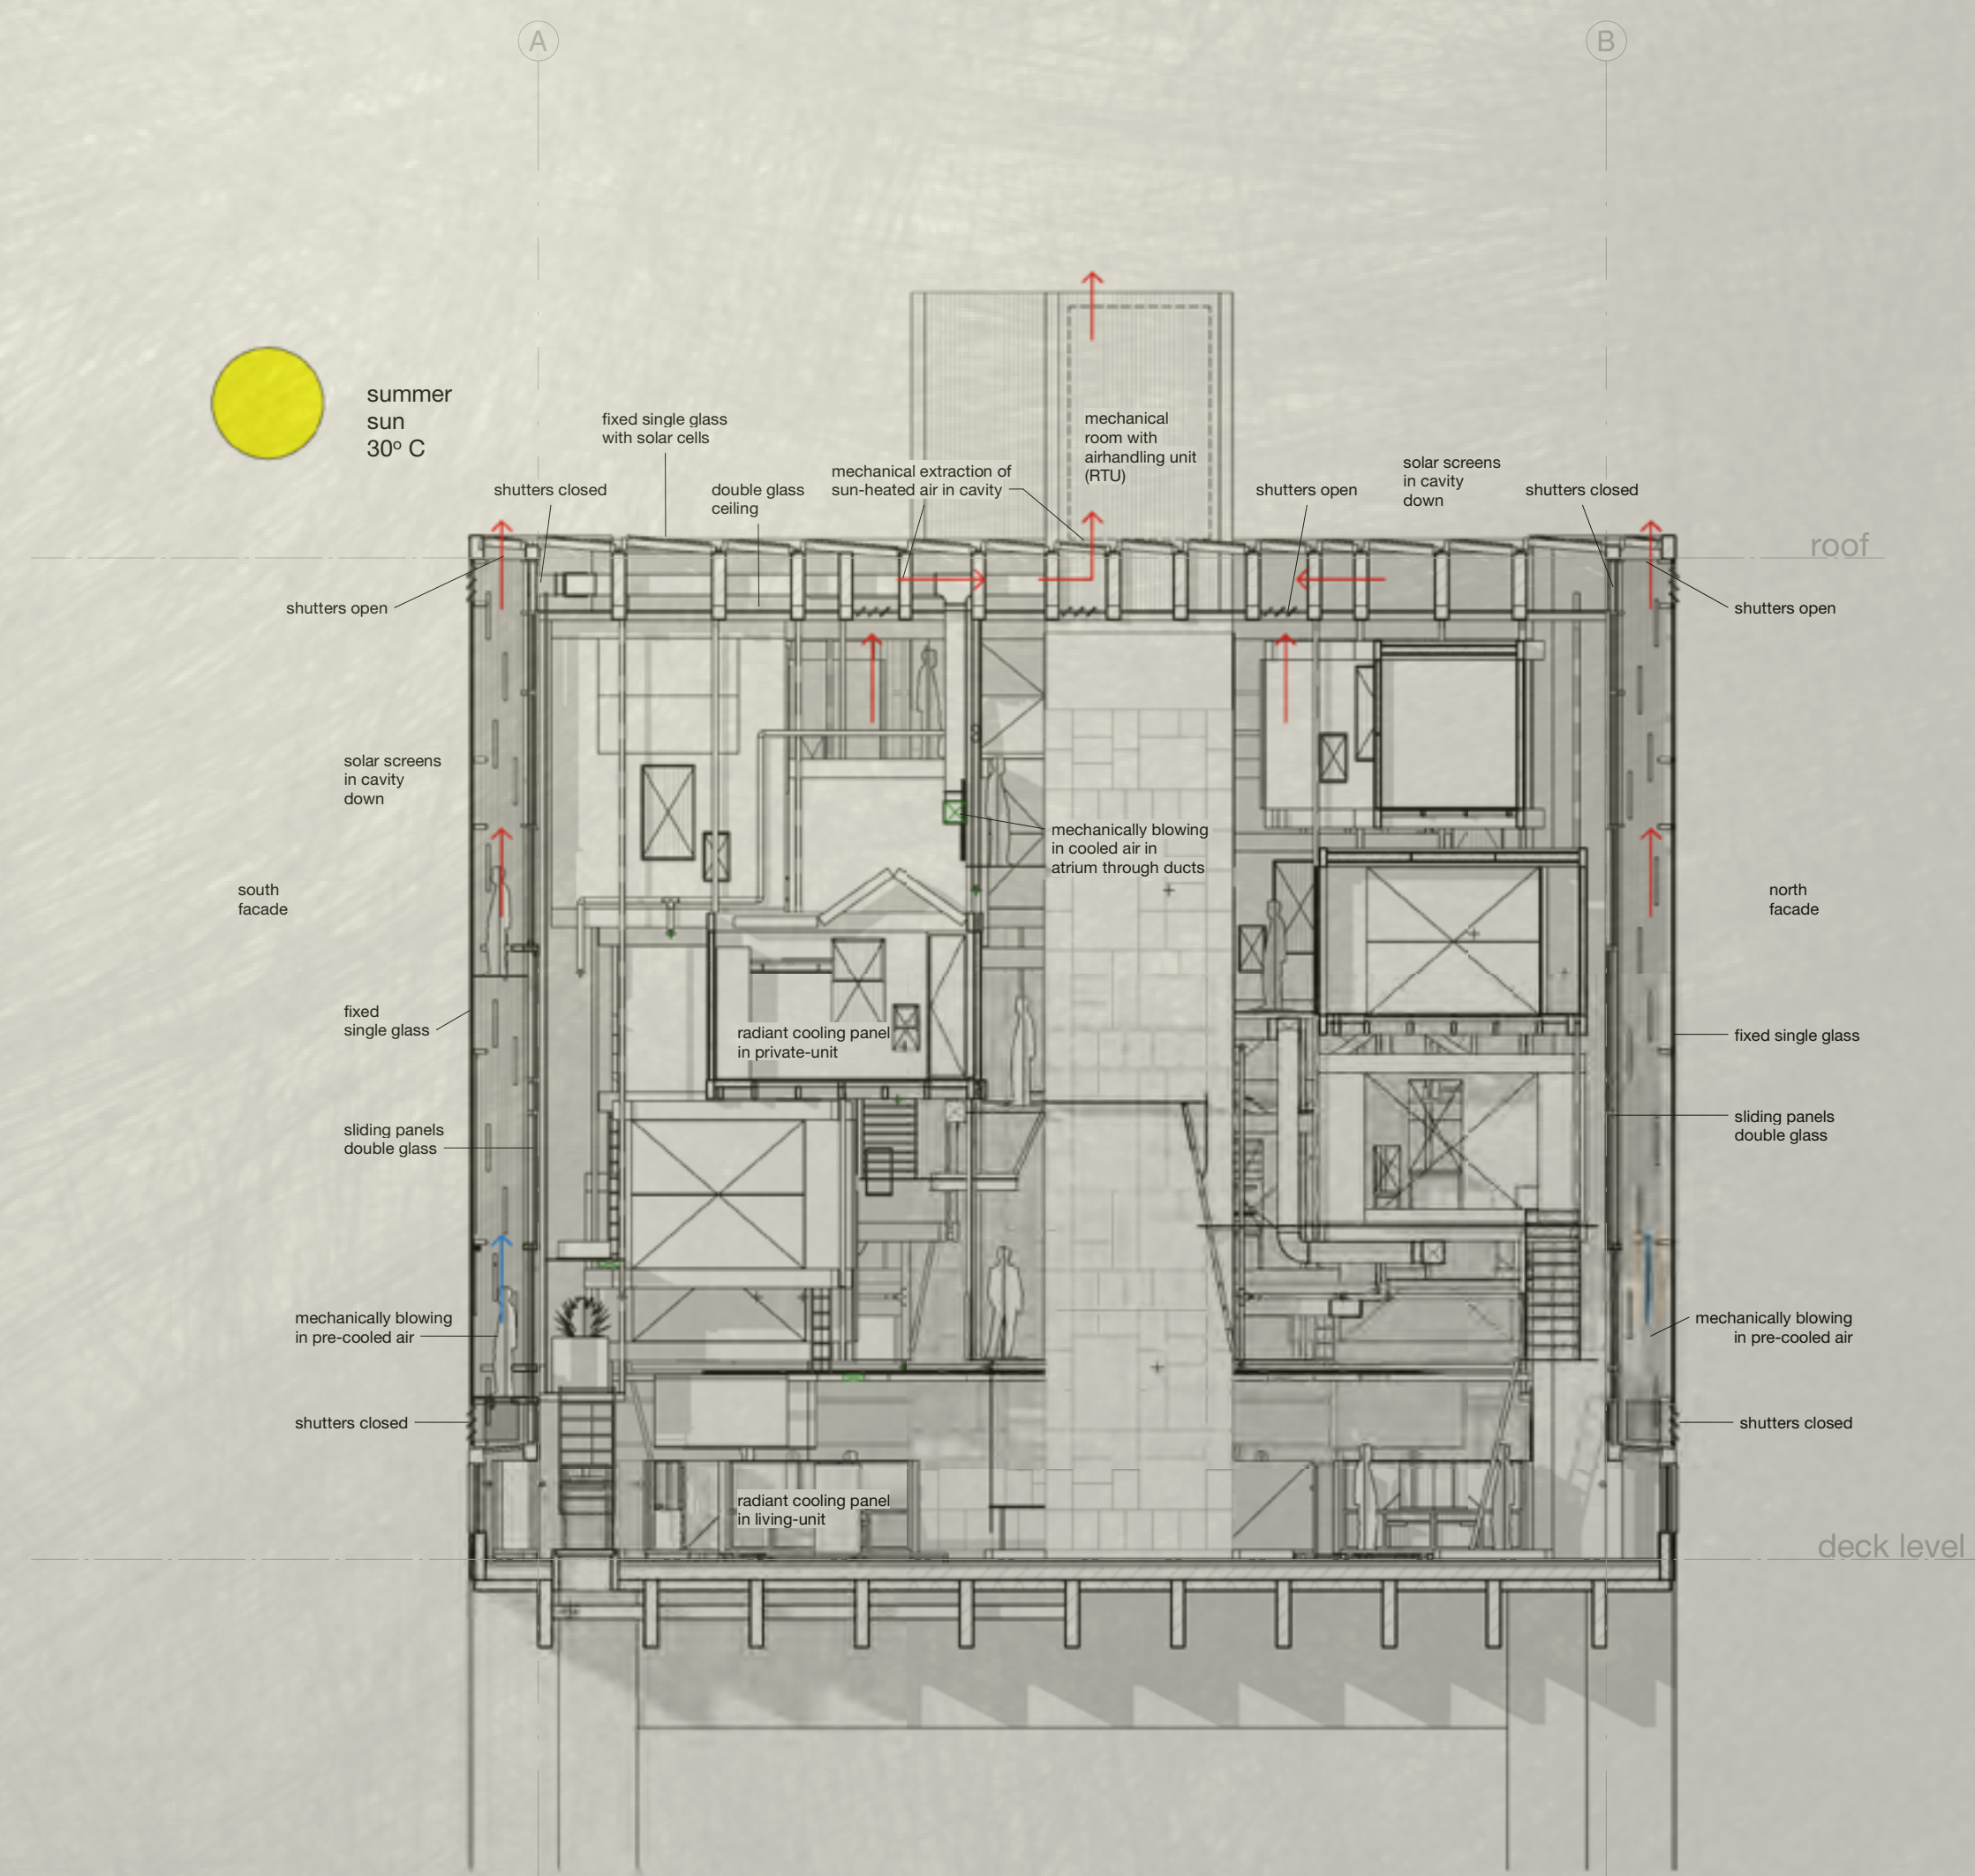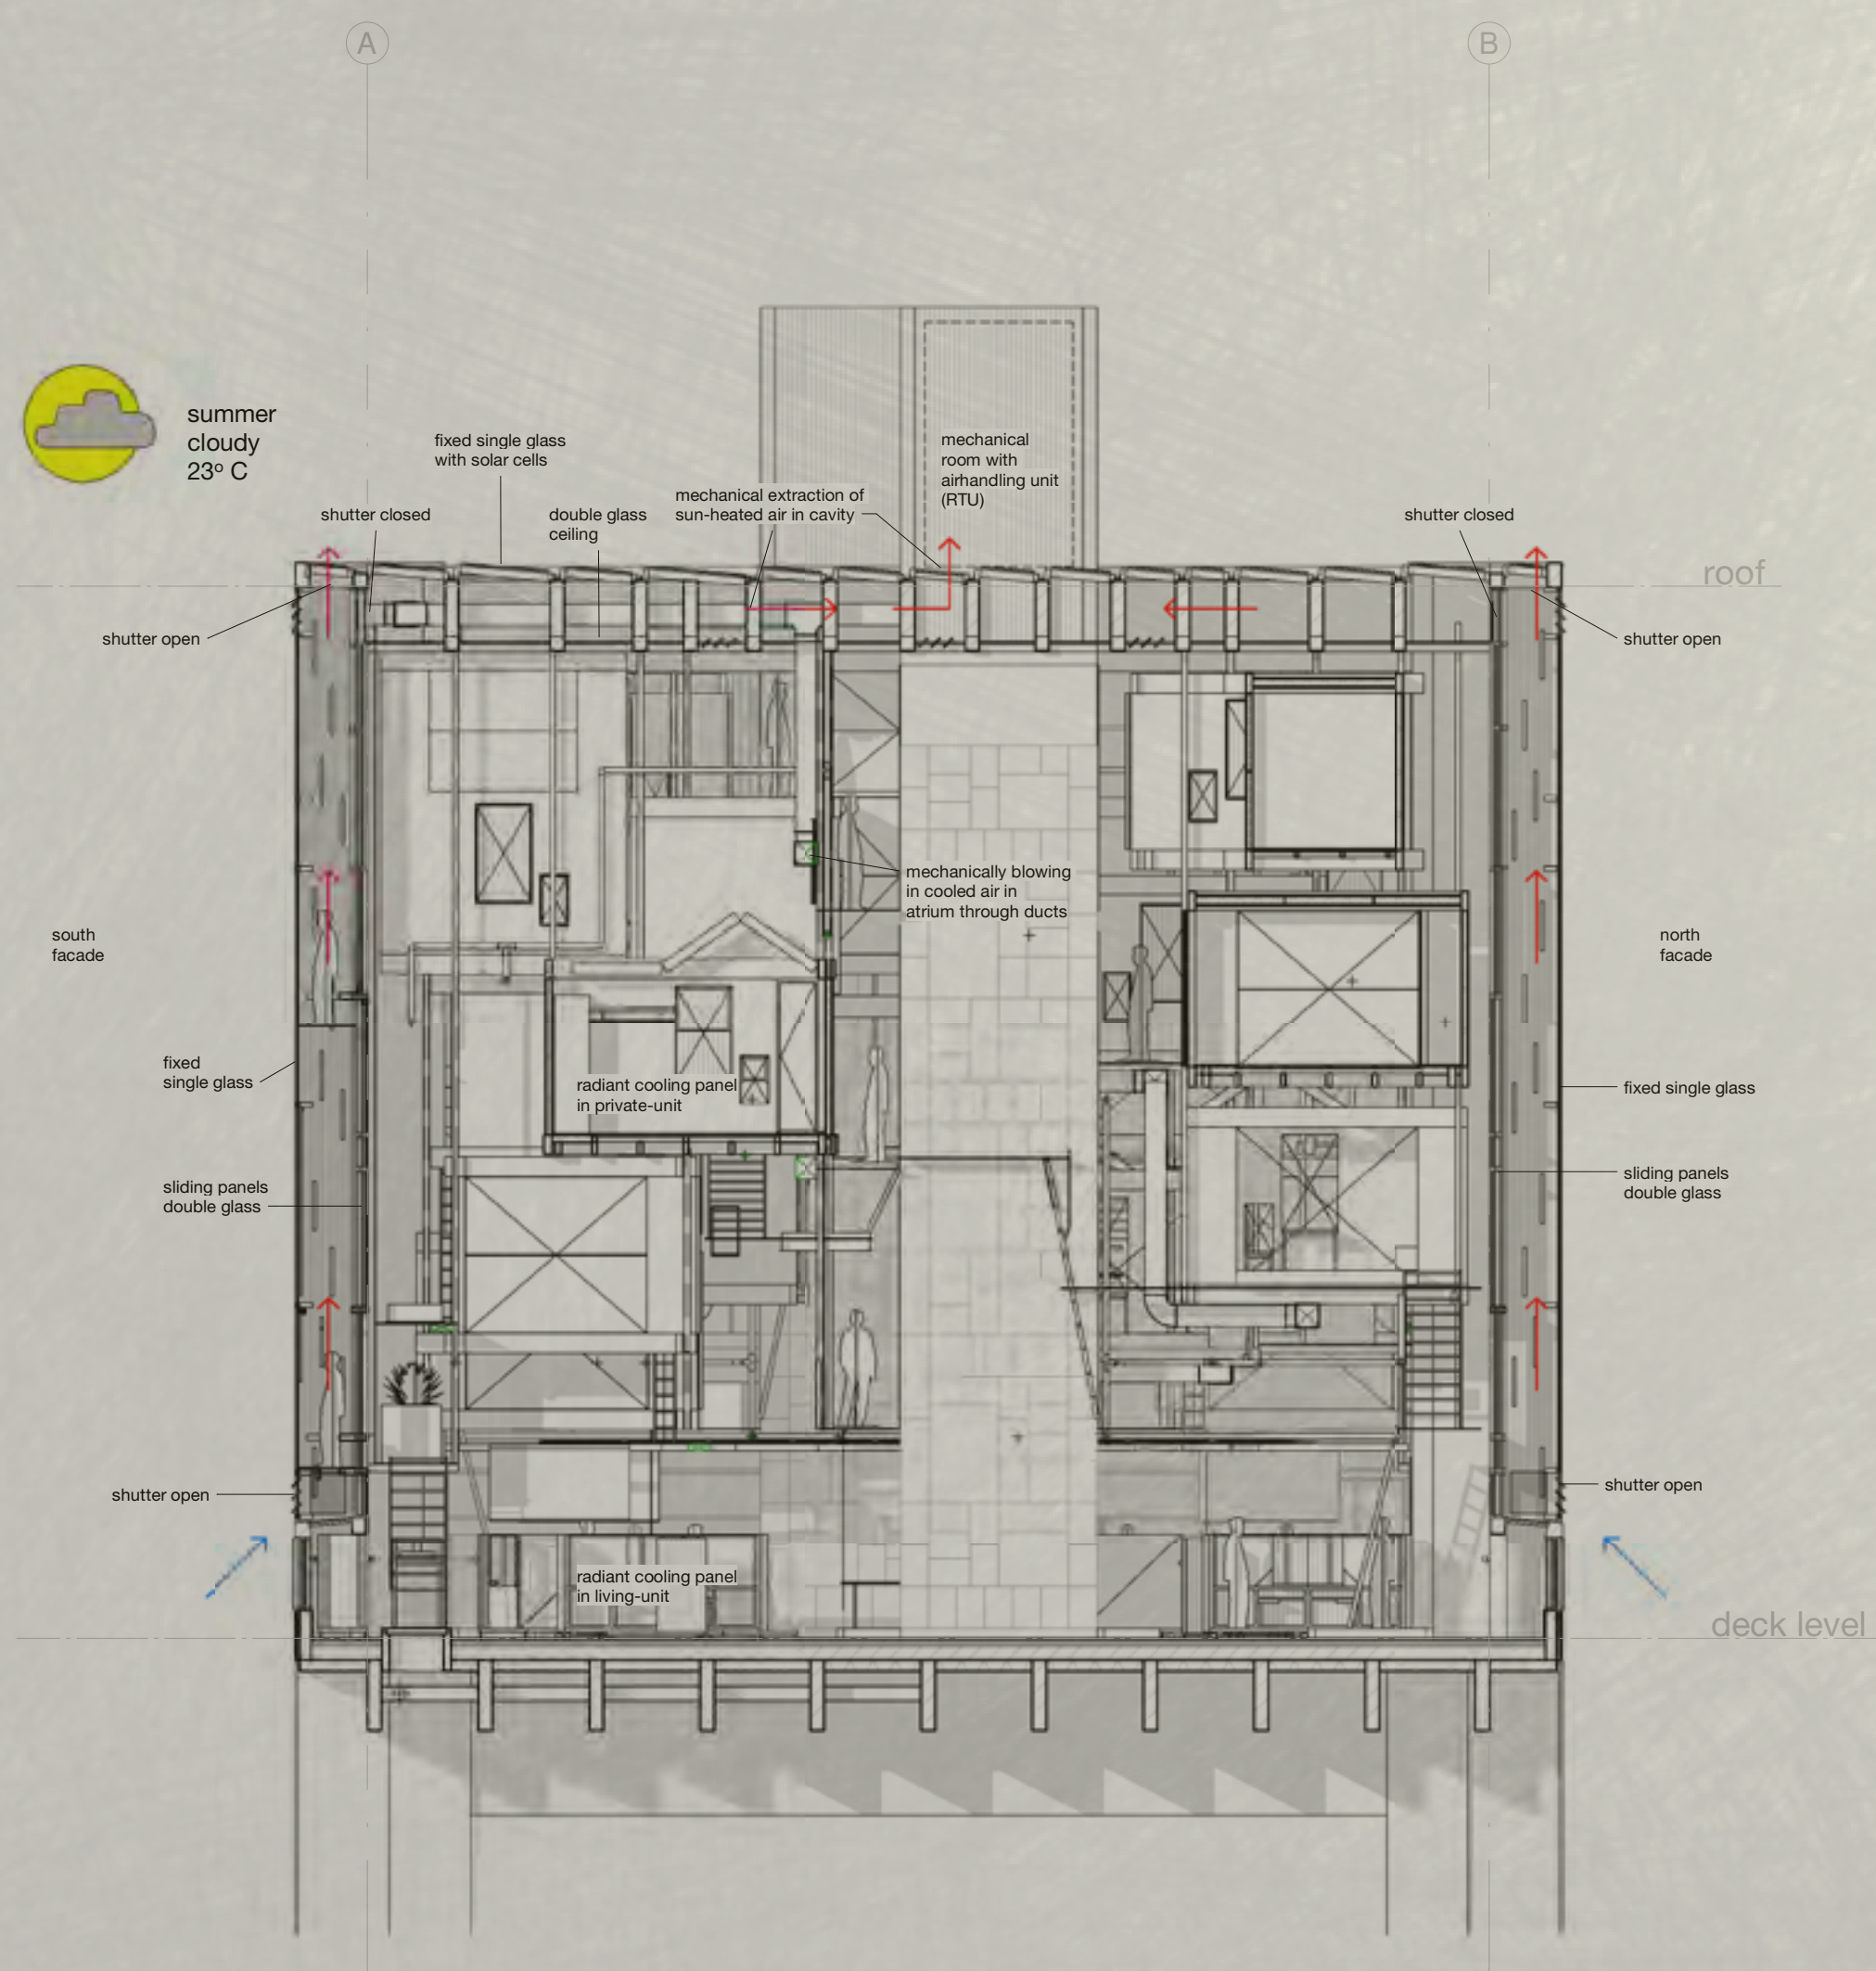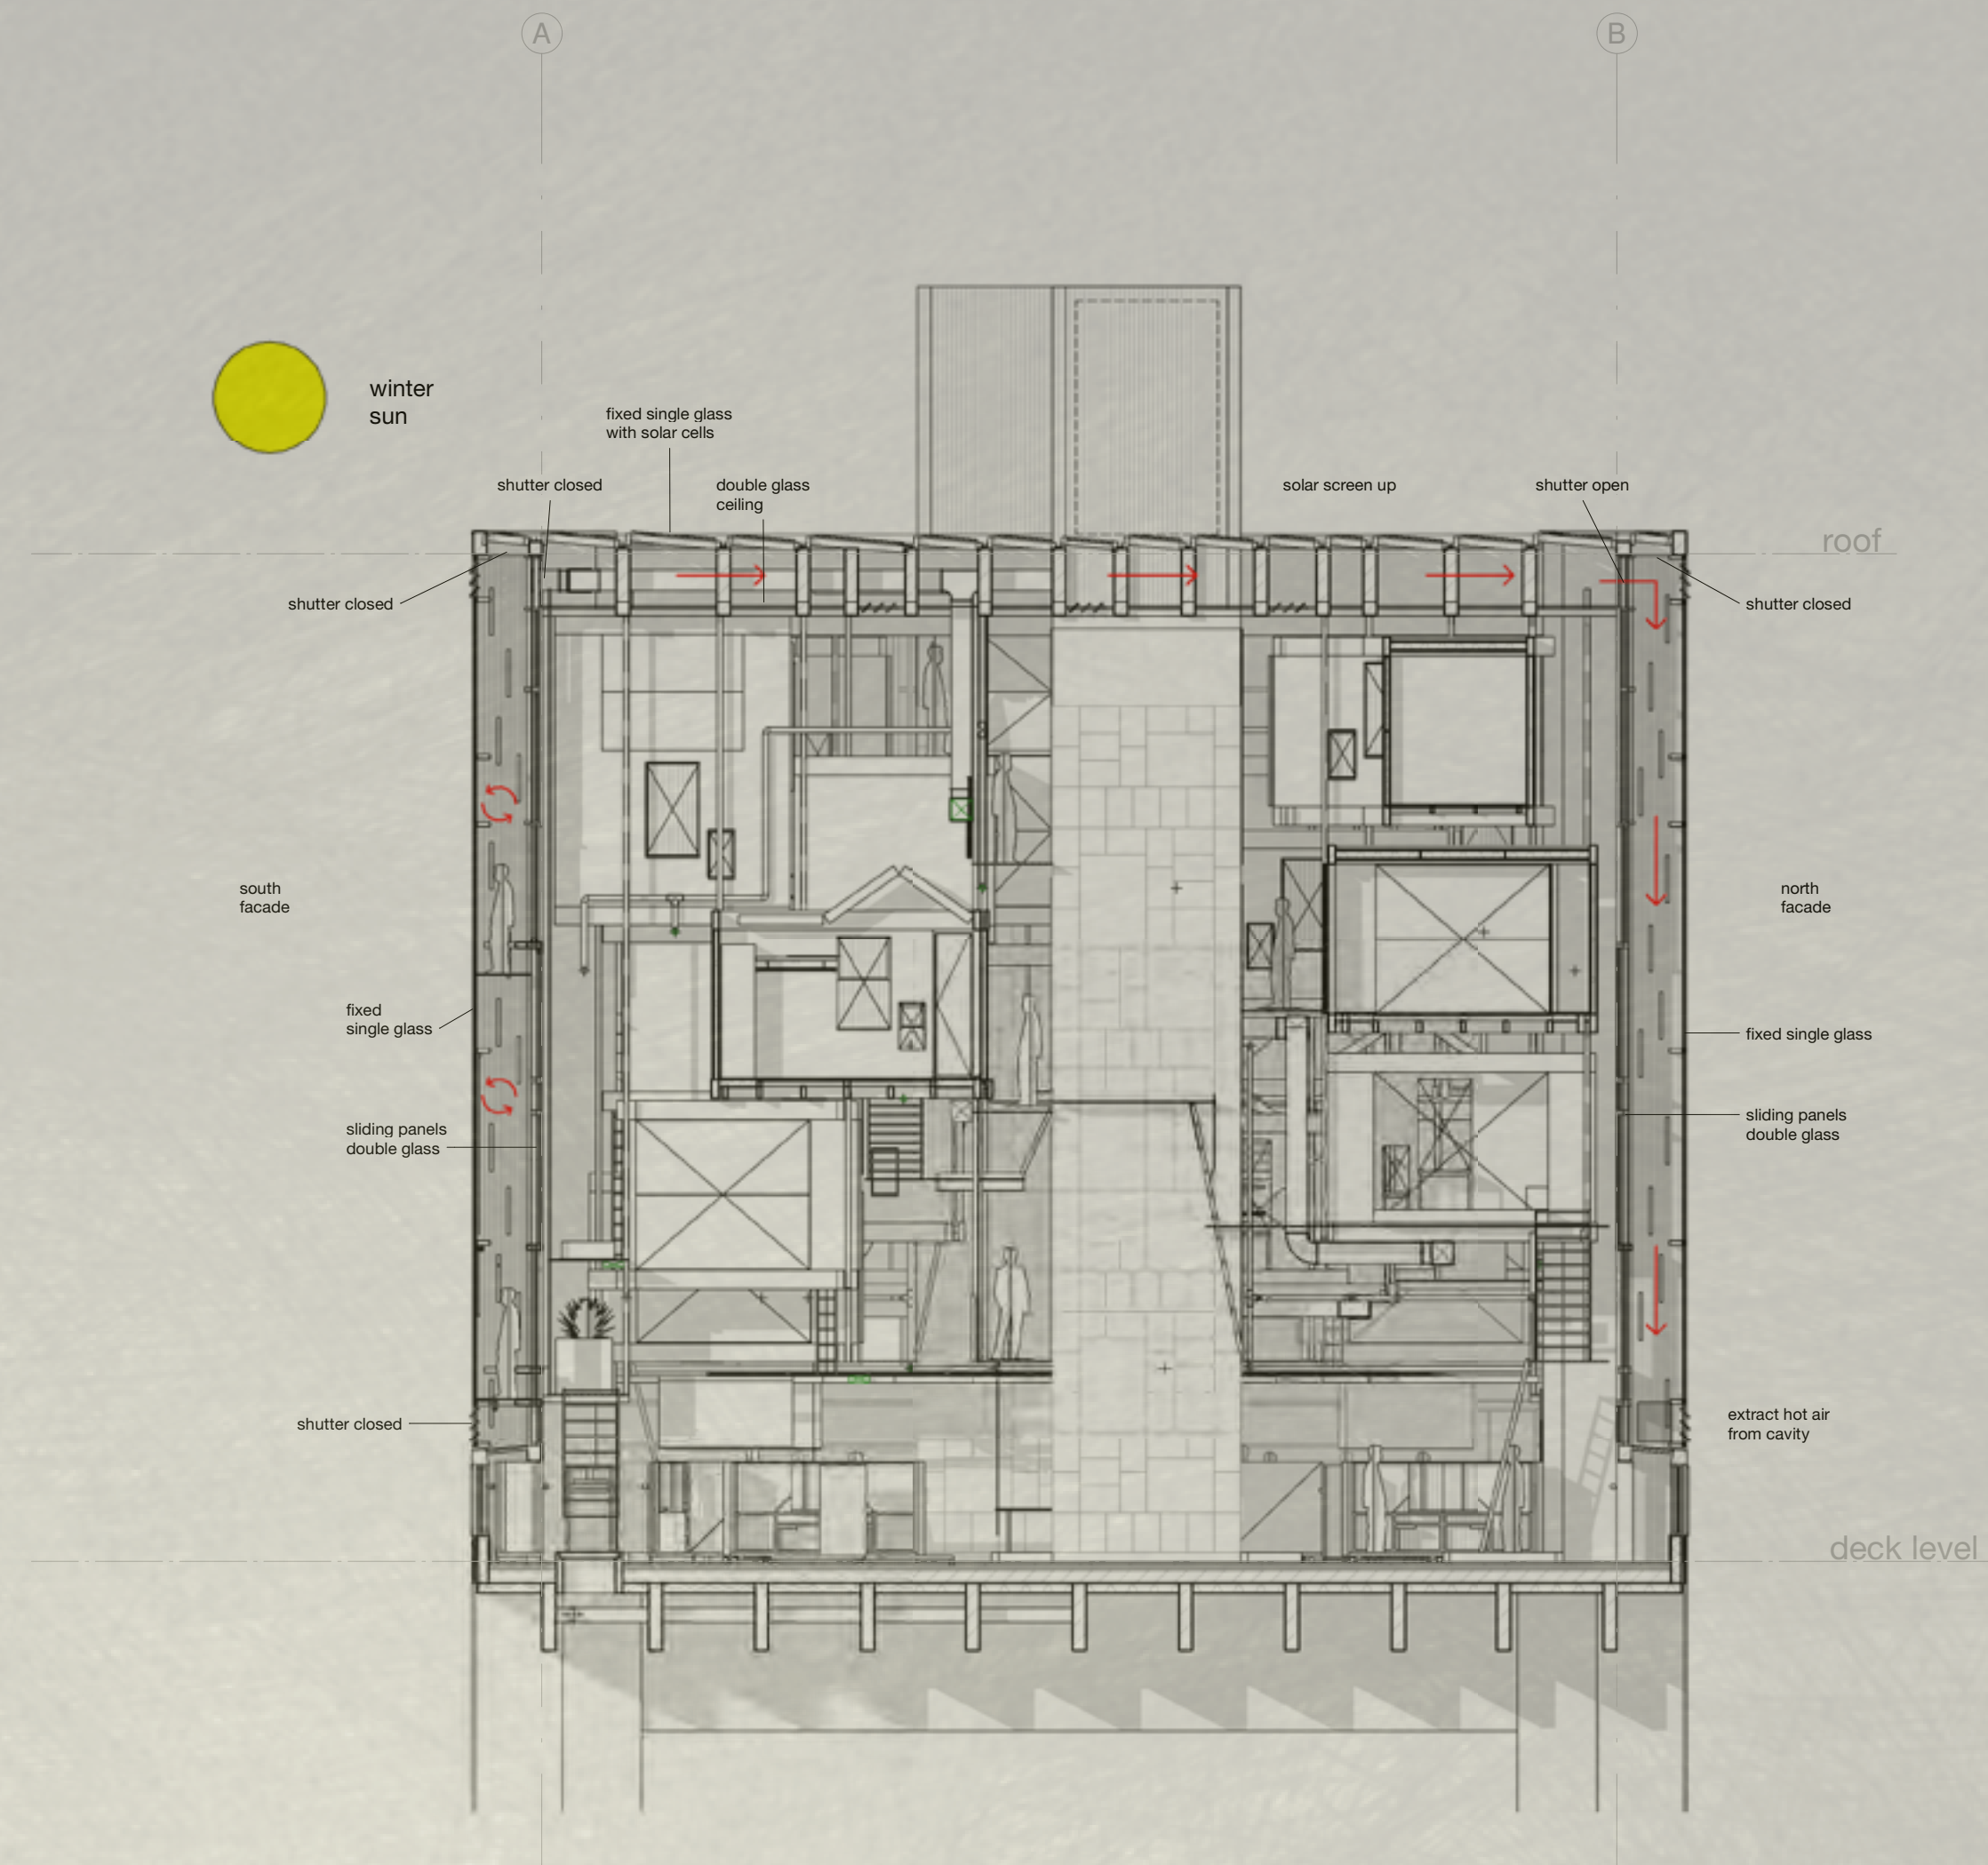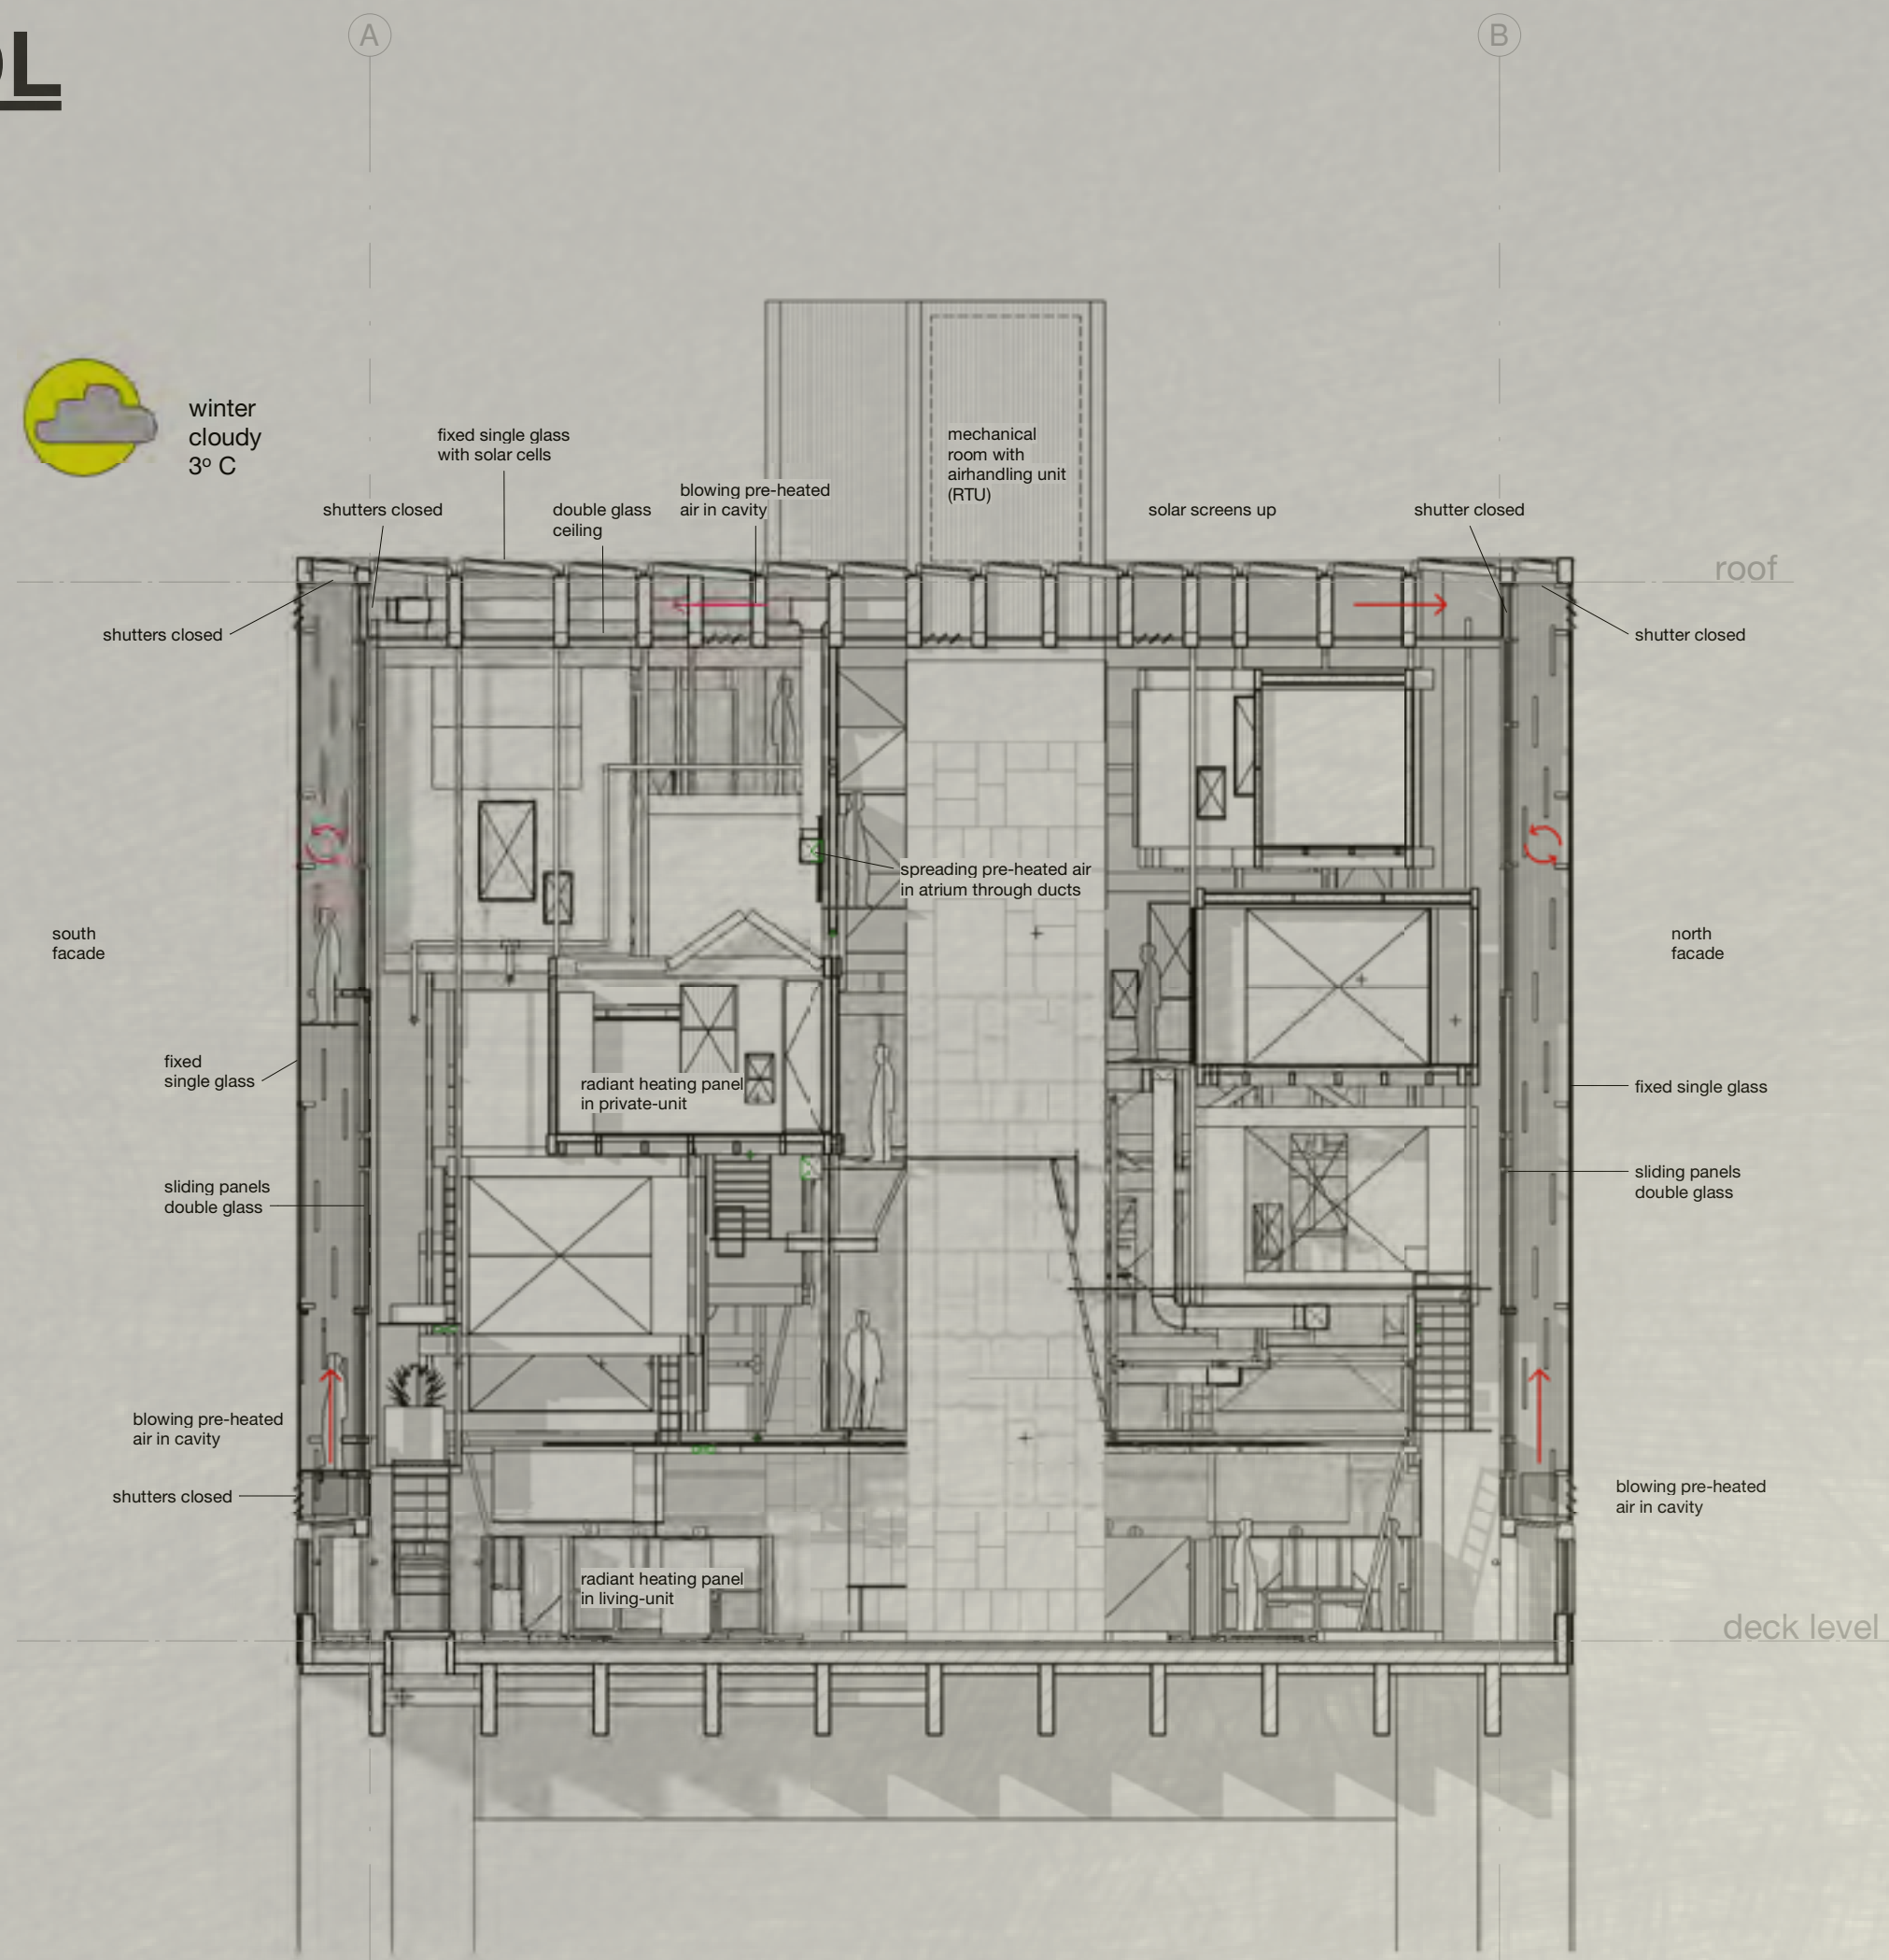

DOUBLE SKIN FACADE

section and floor plan 1:20
detail 1:5
perspective view

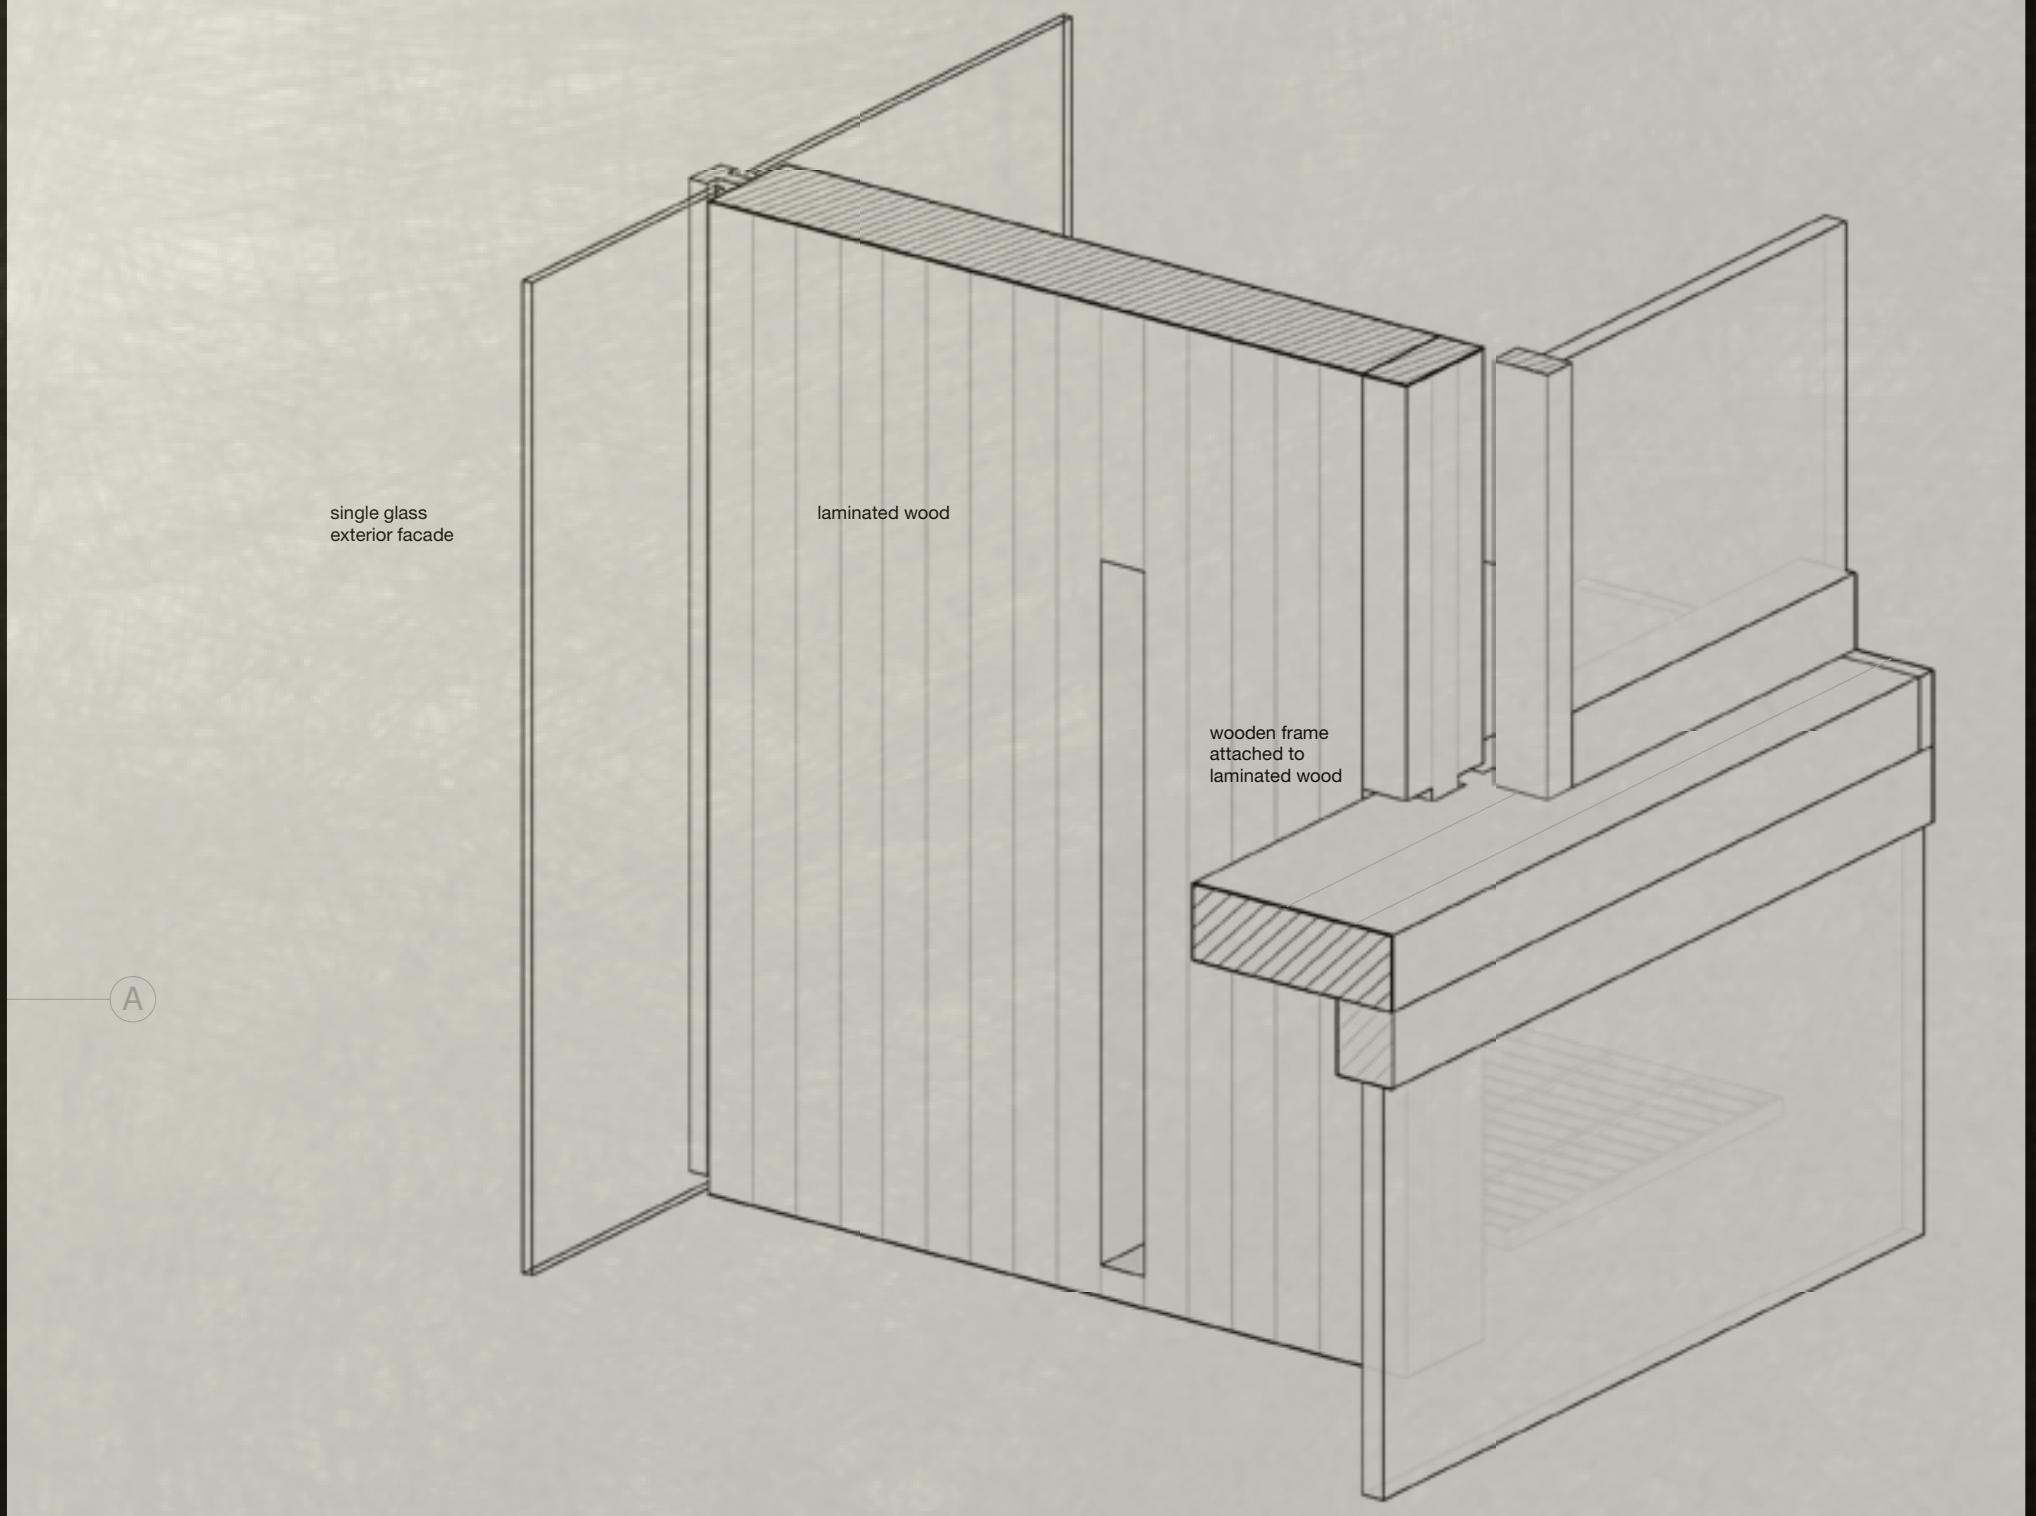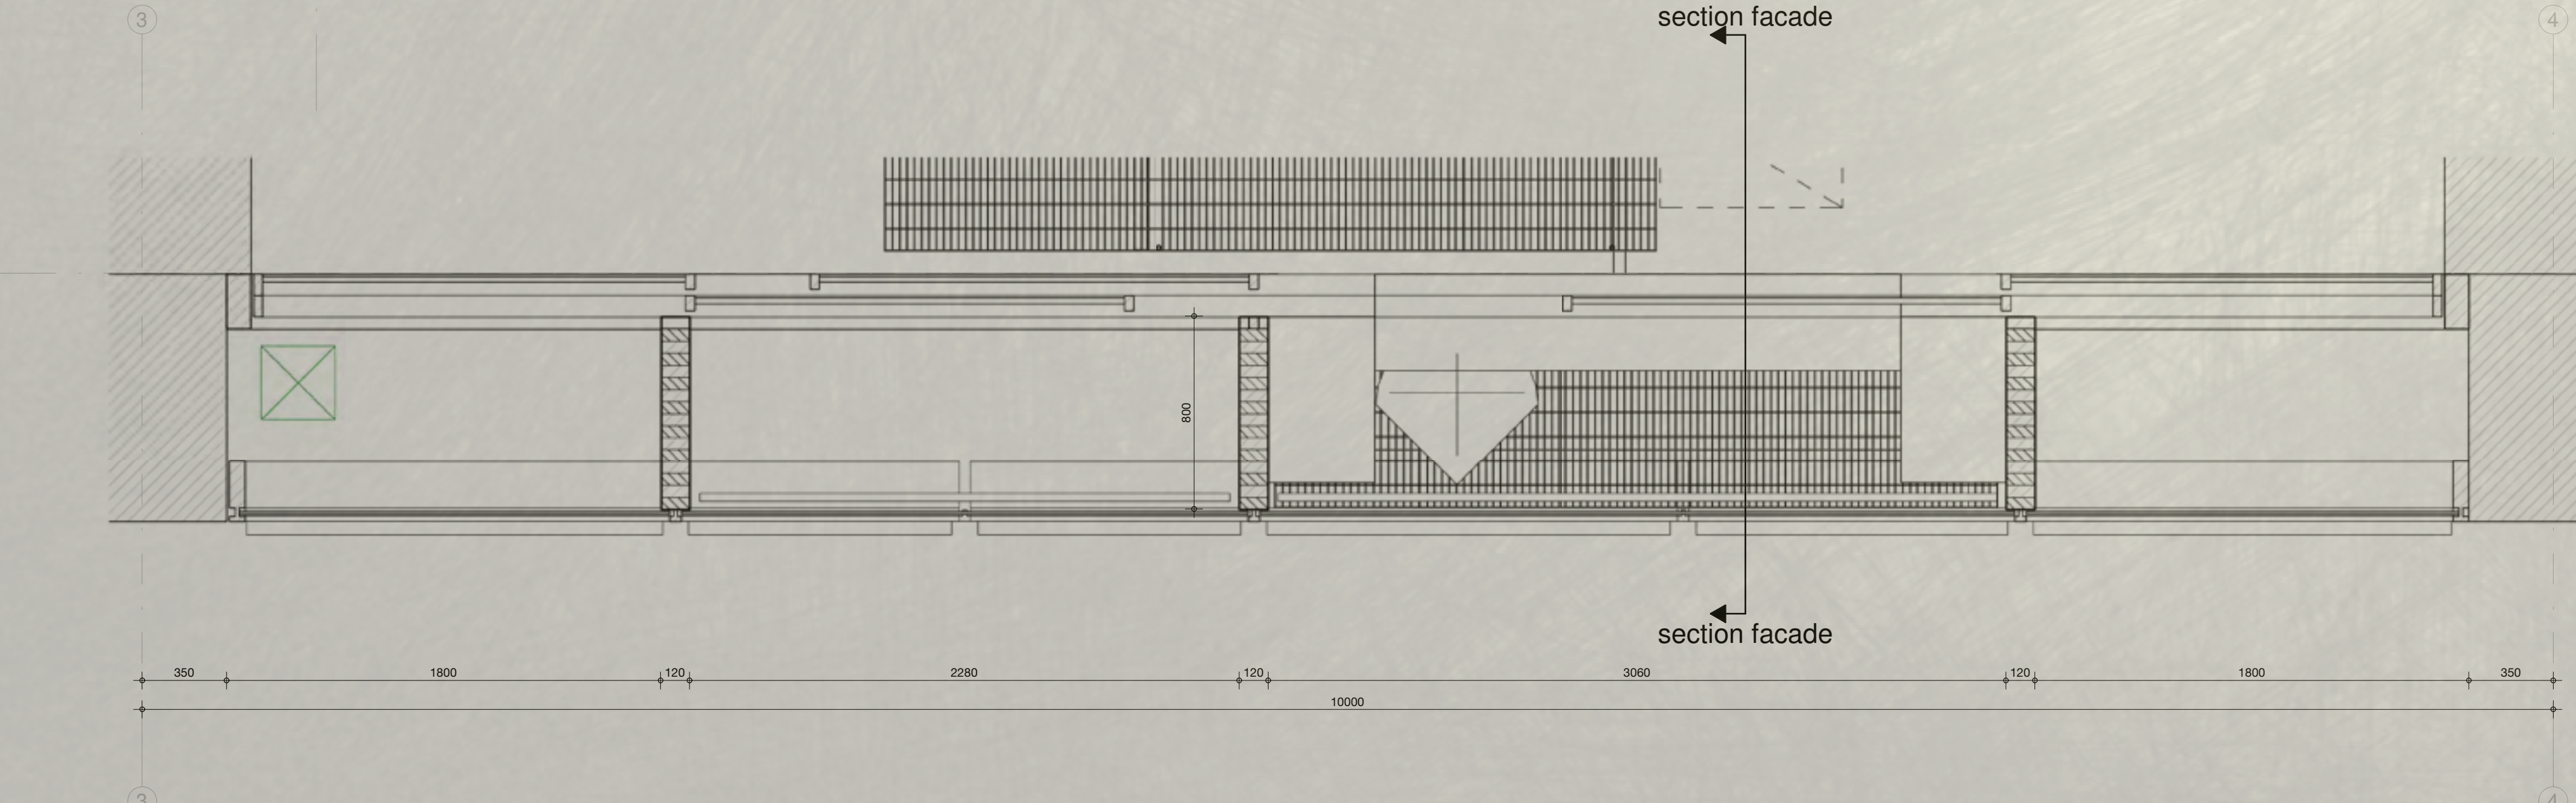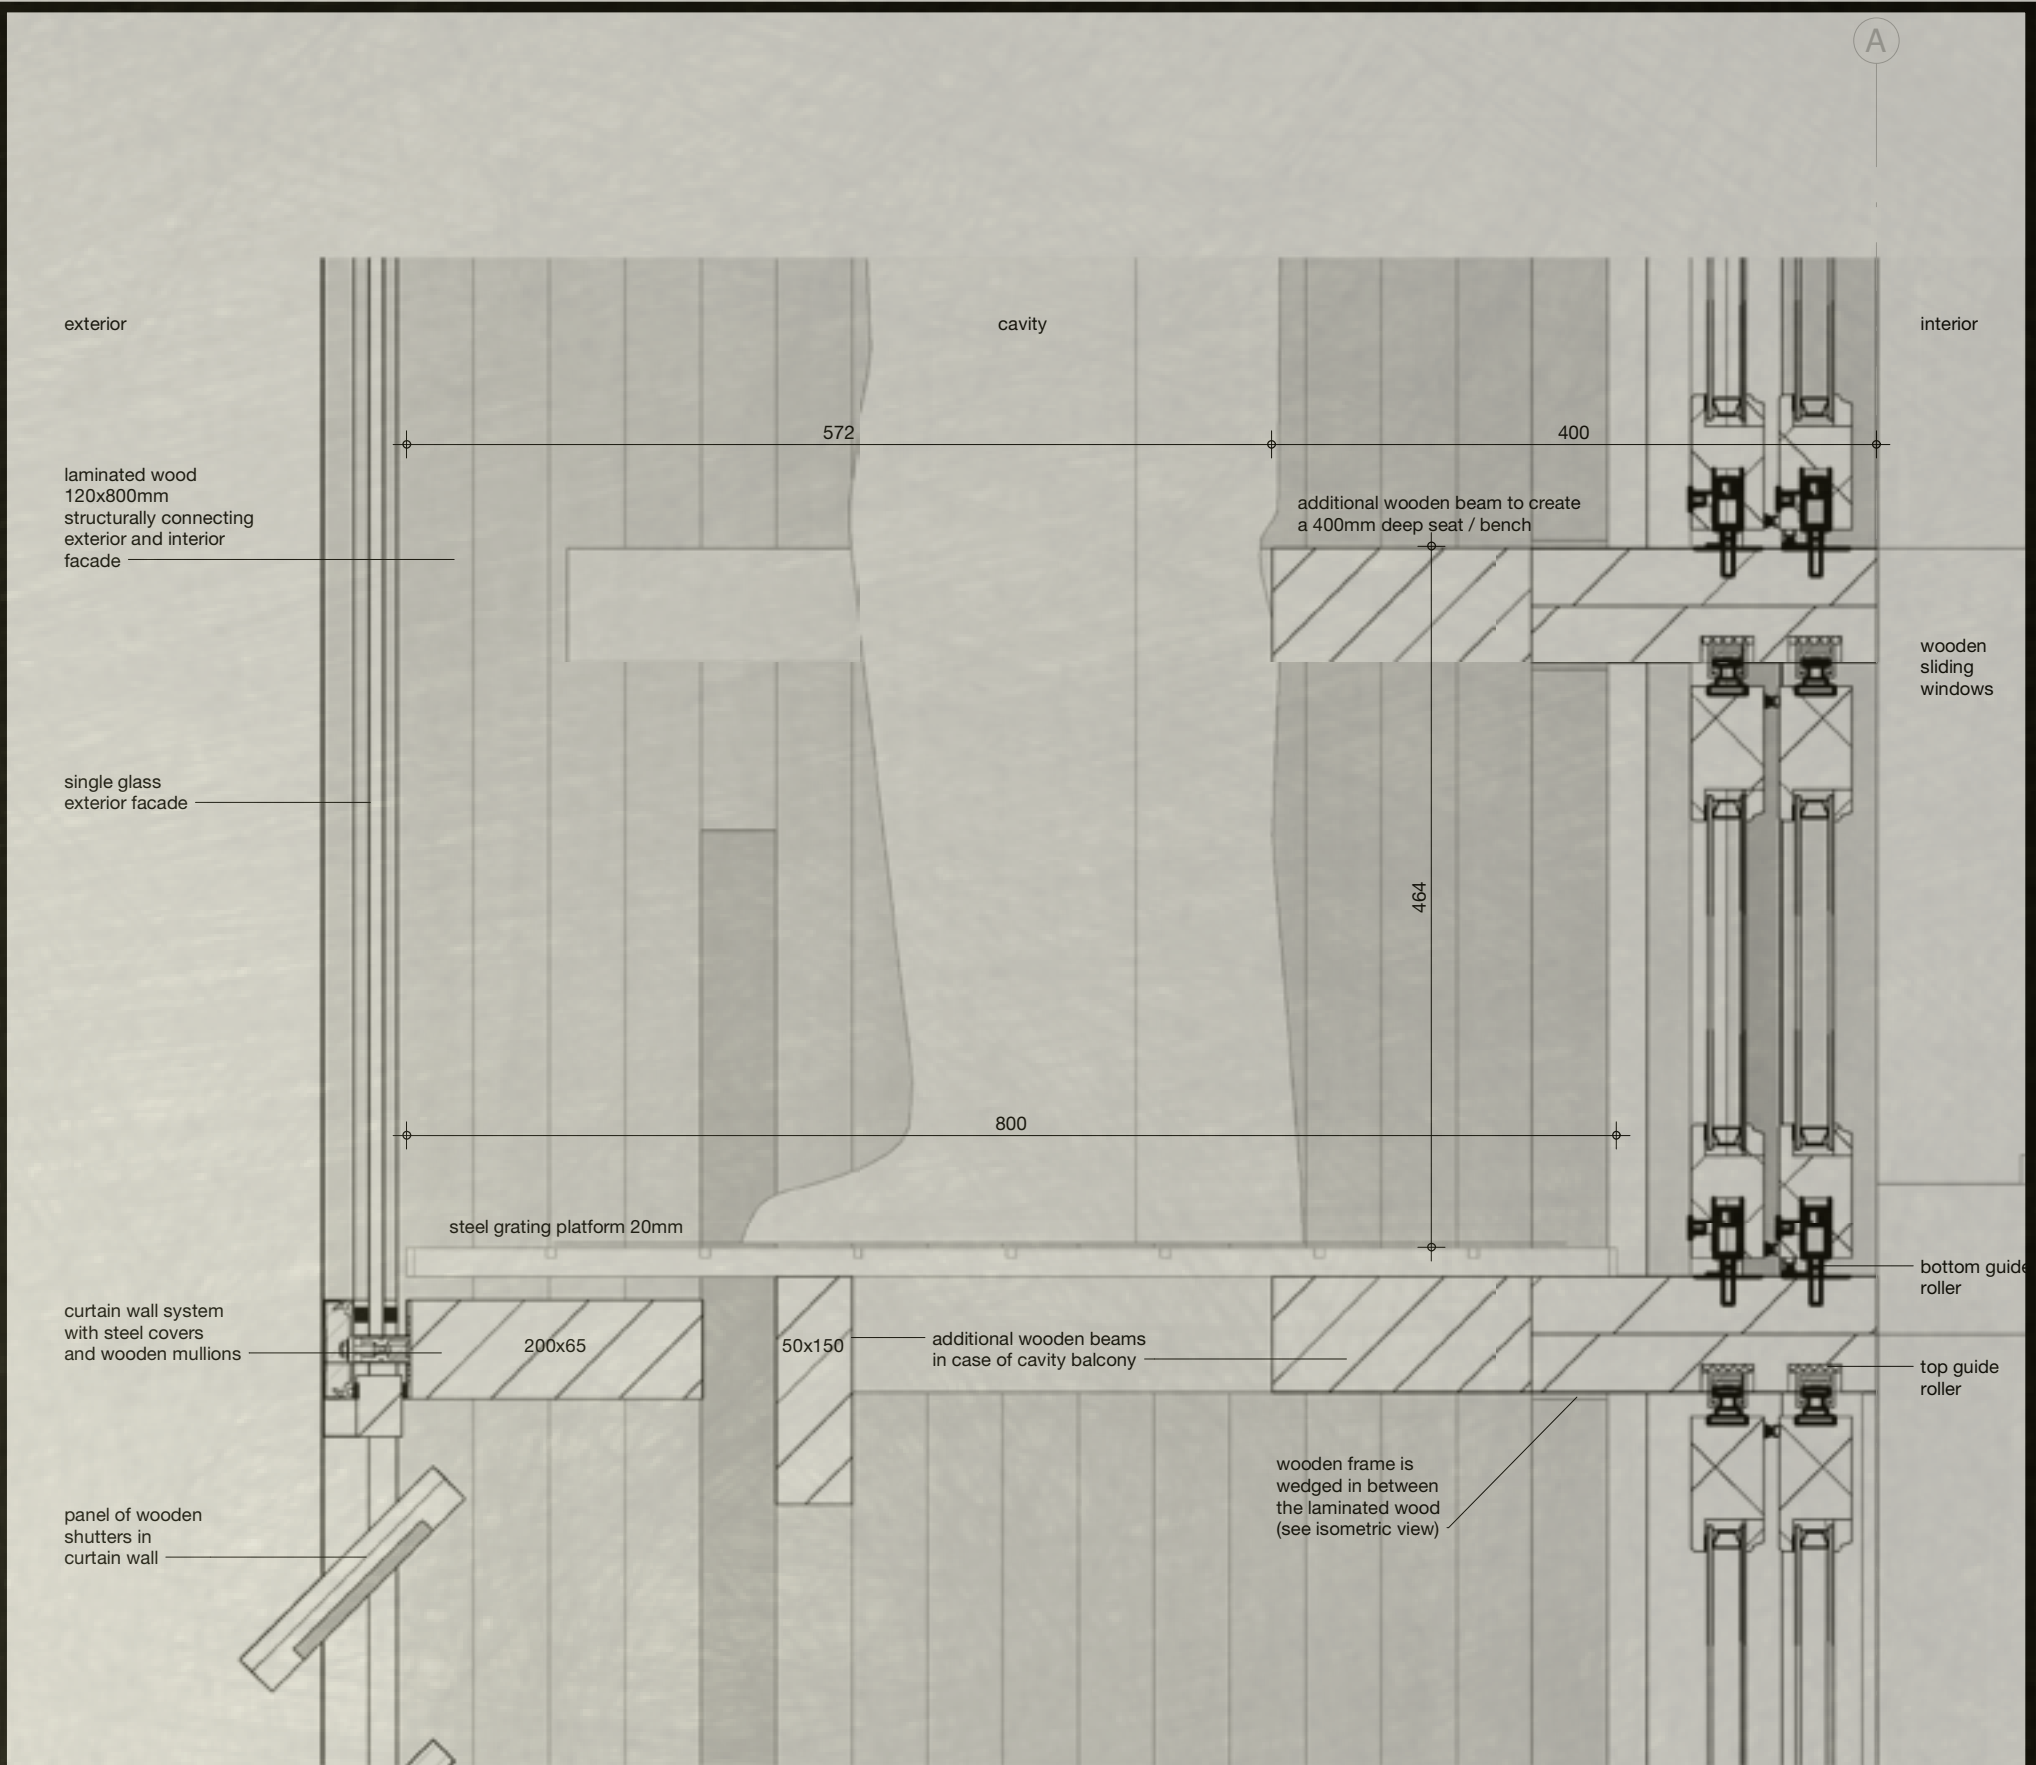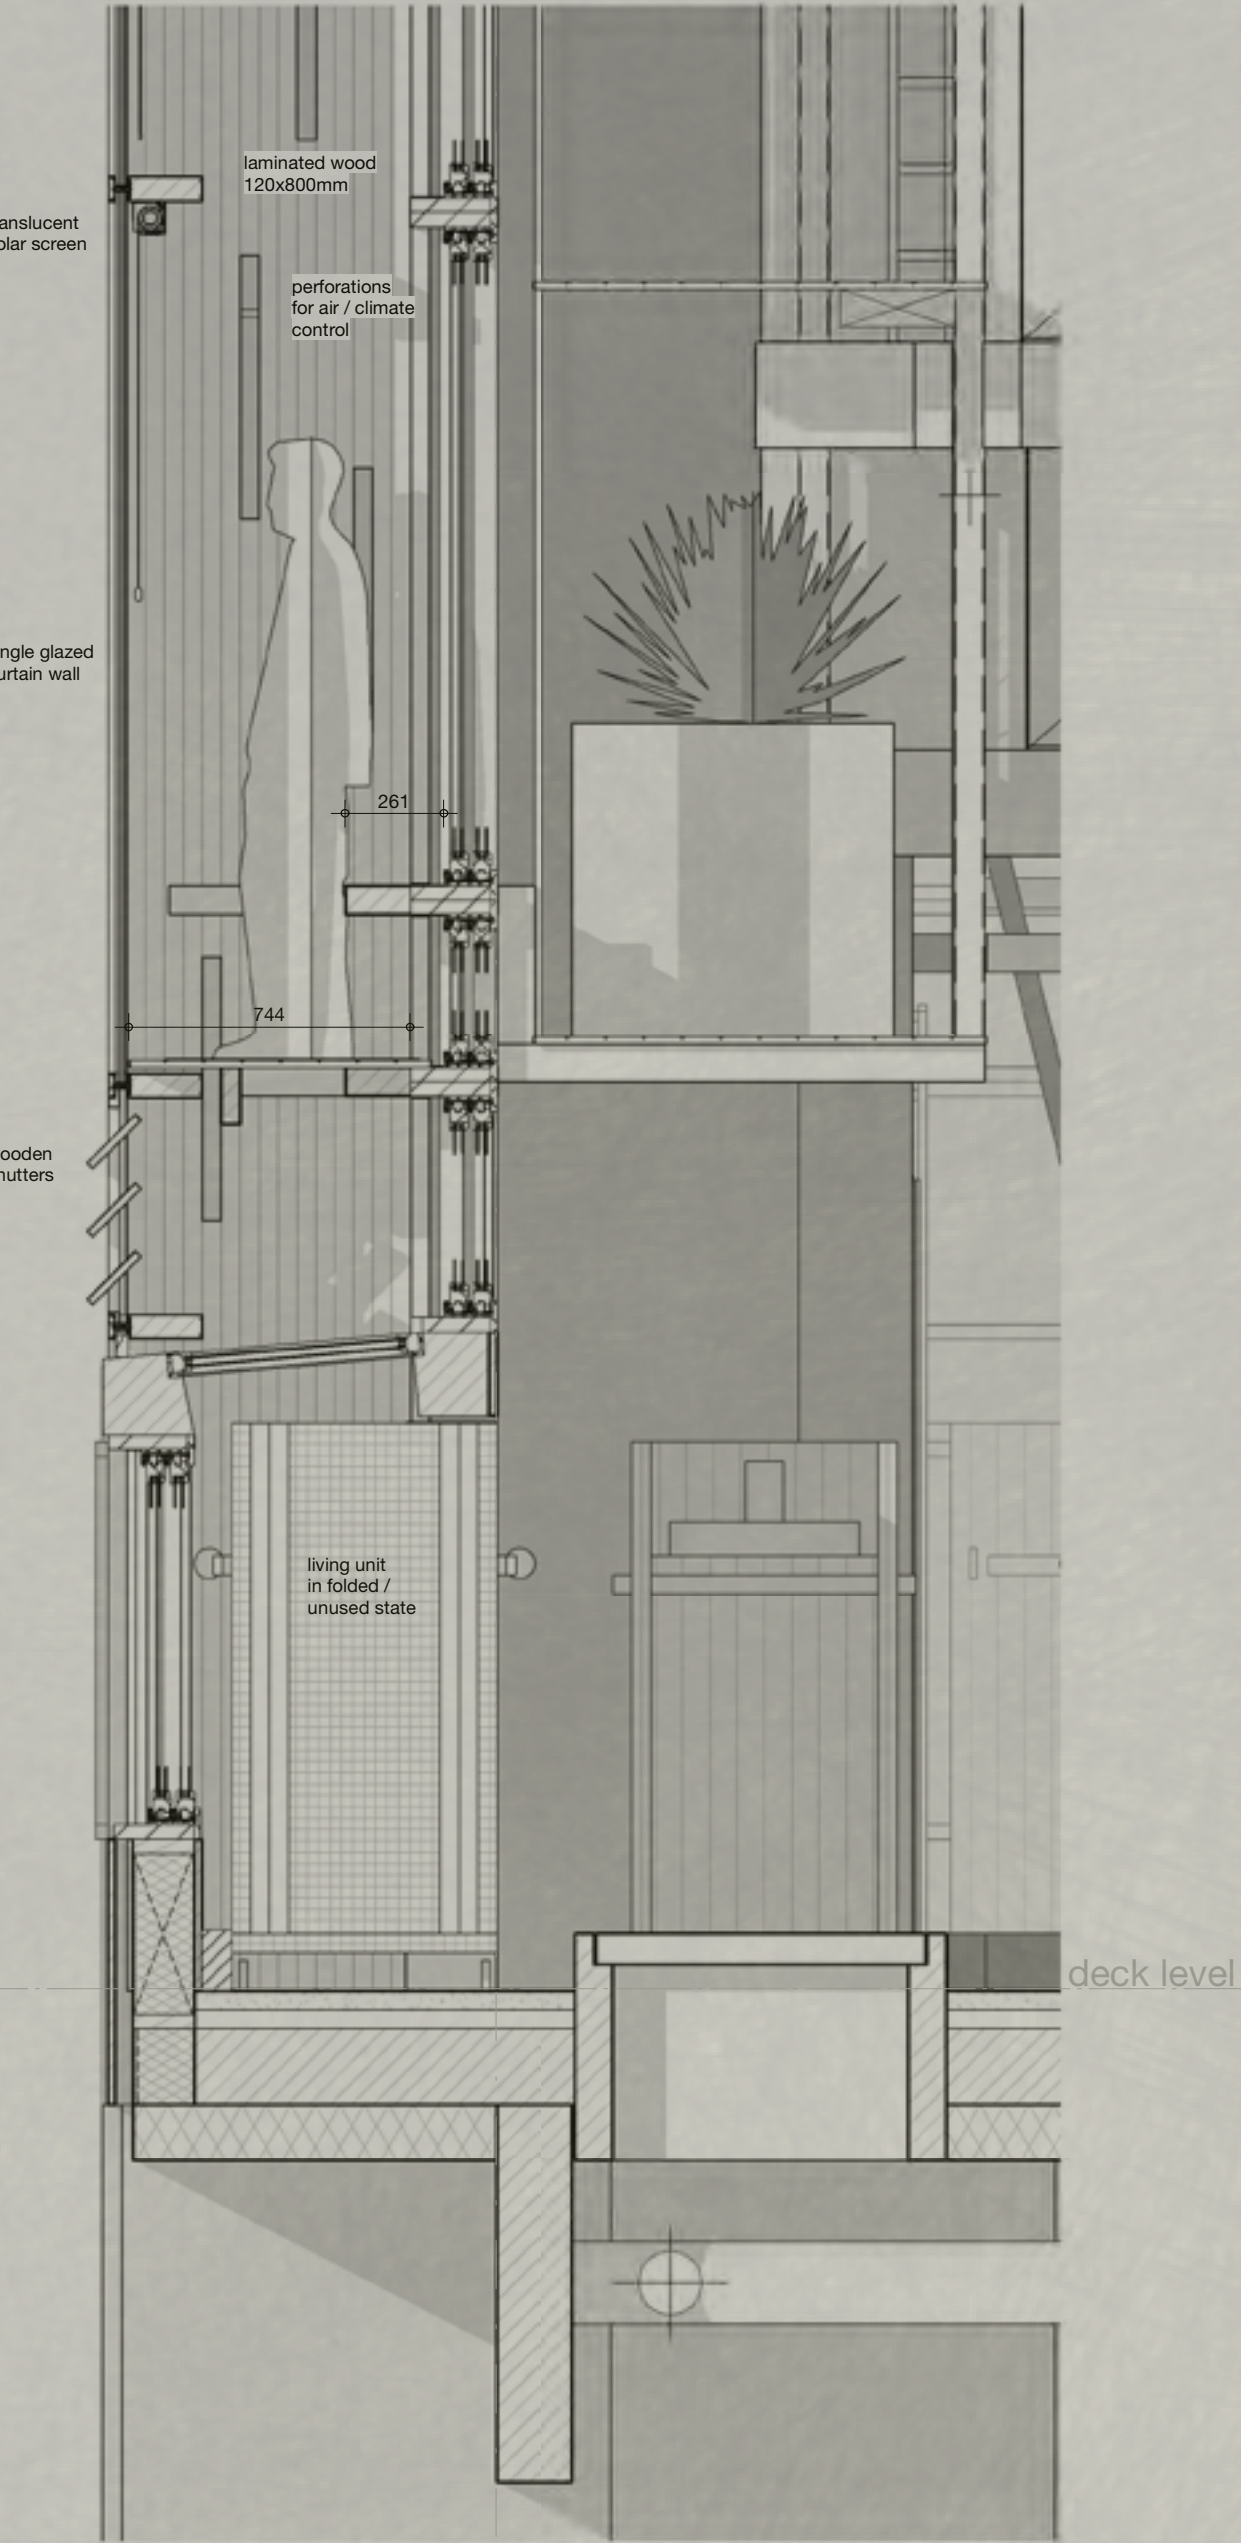

OVERVIEW

