




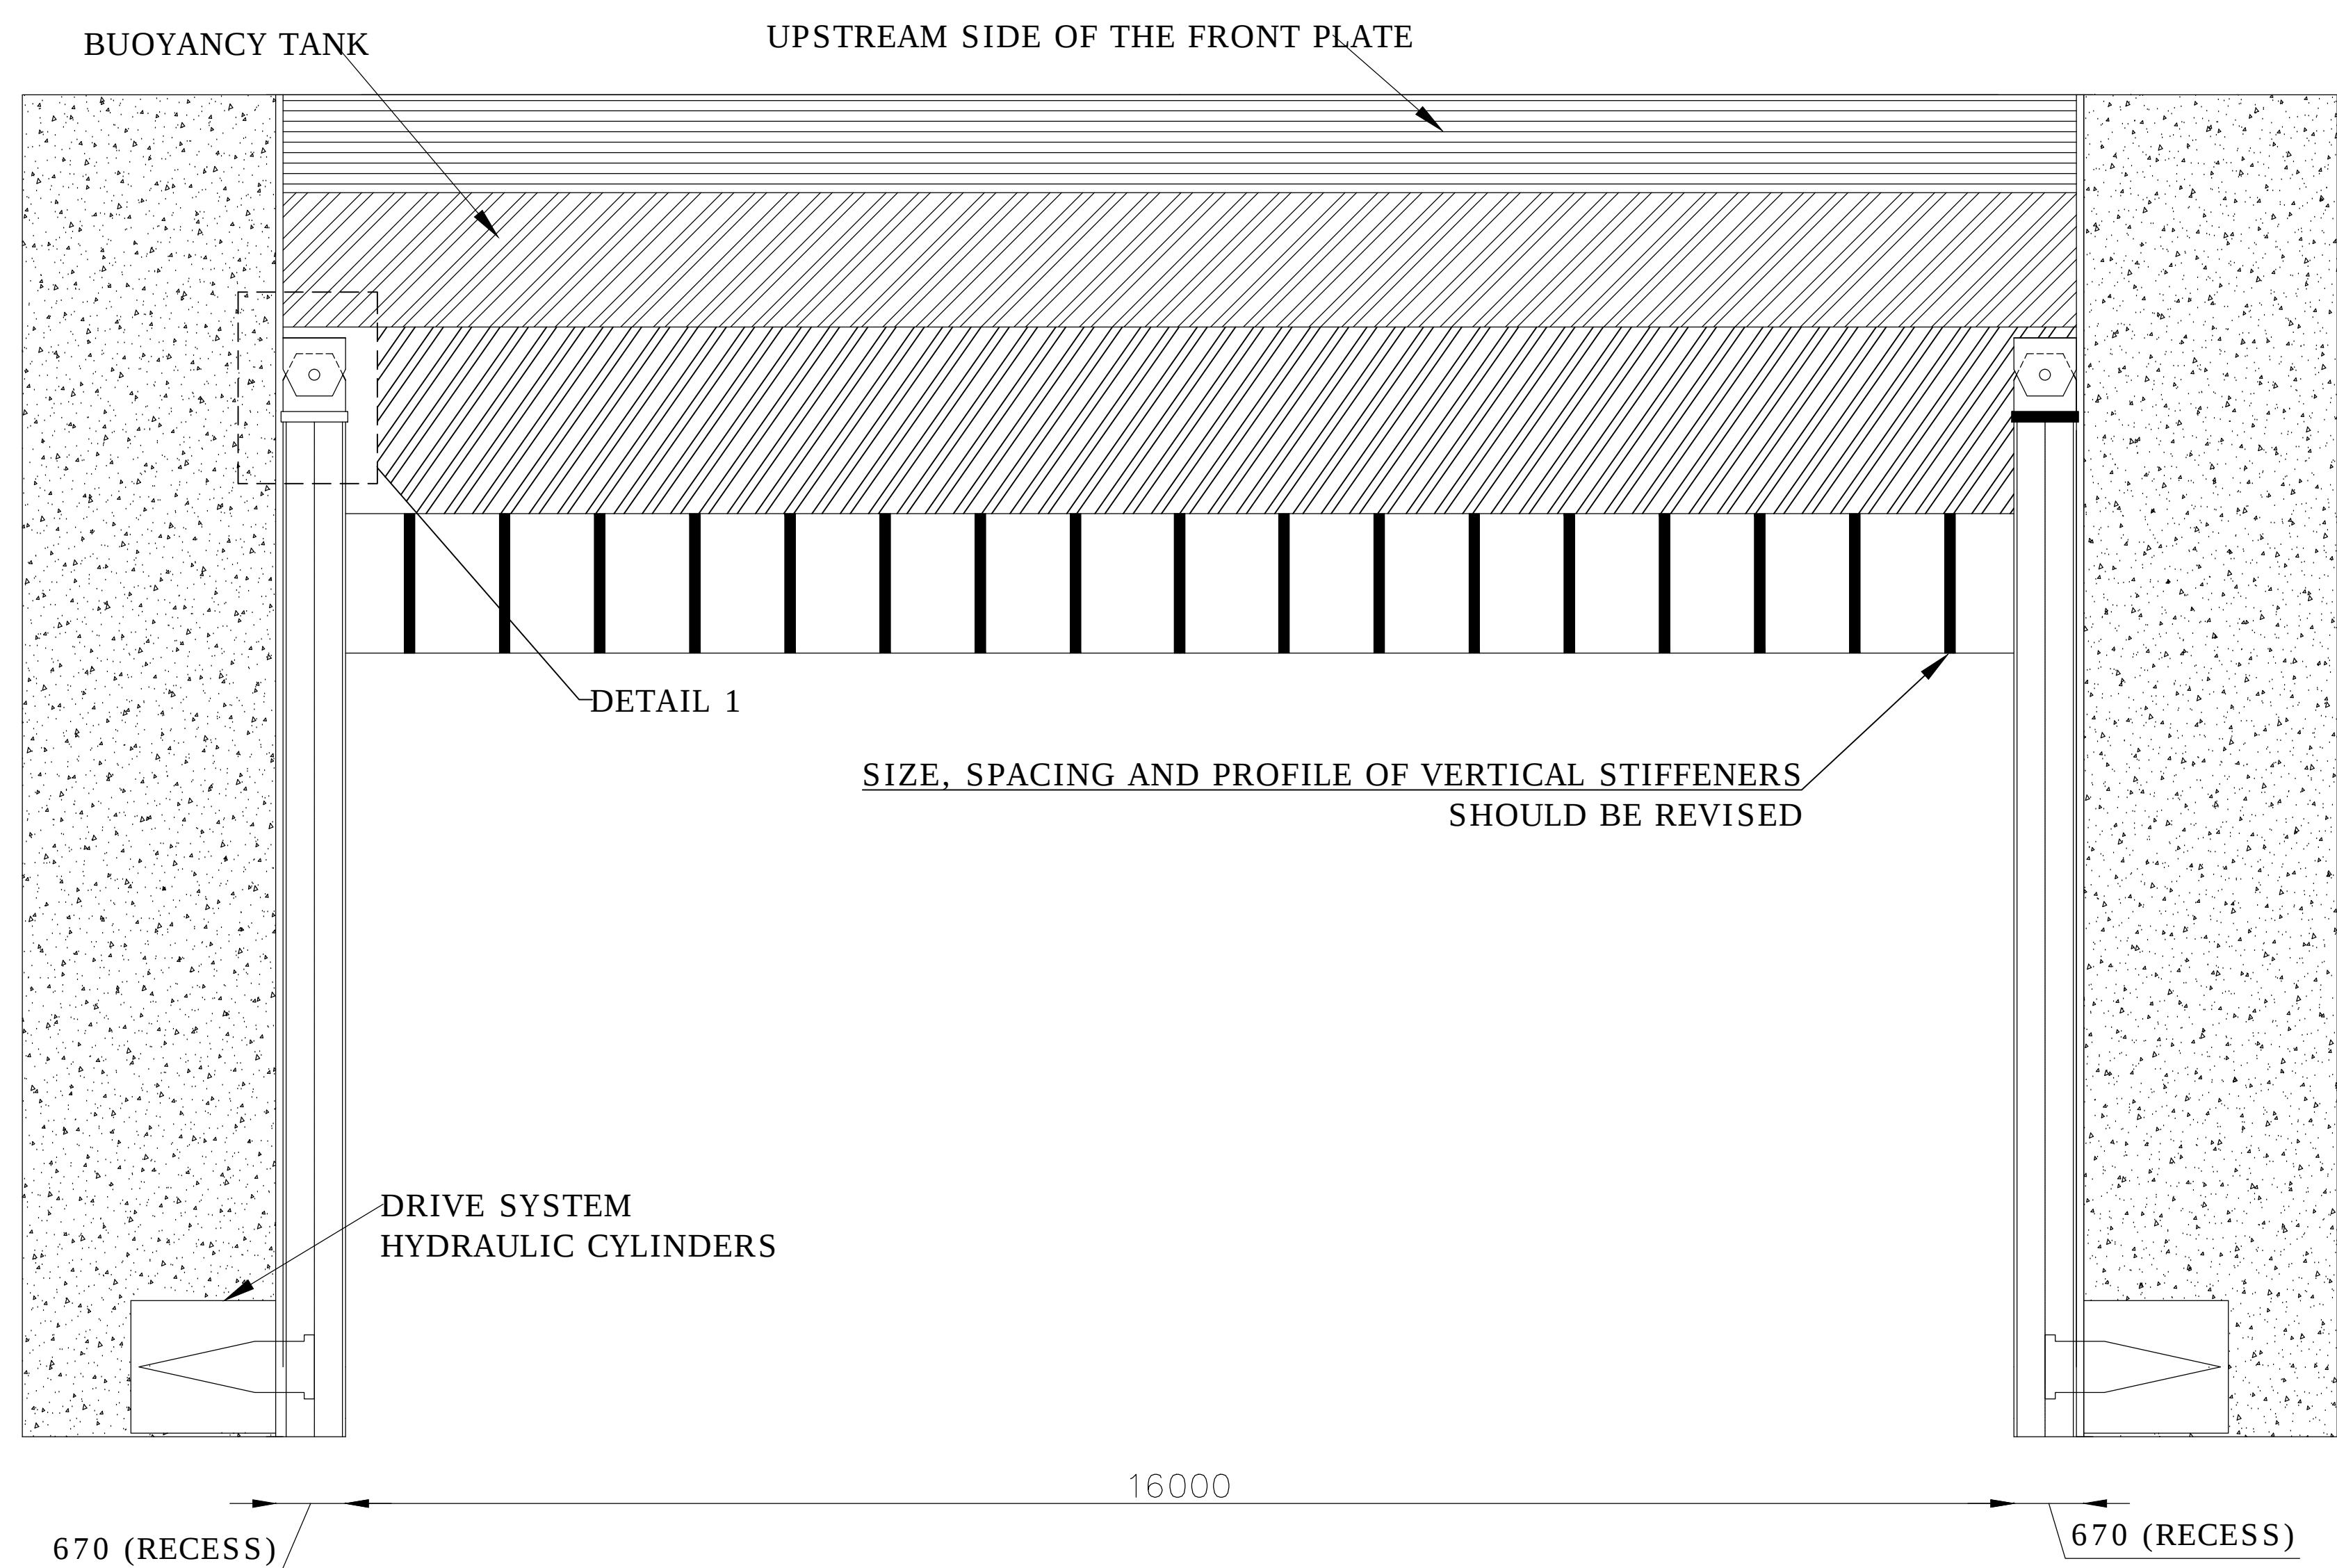


TOP VIEW
GATE CLOSED,
SCALE 1:50

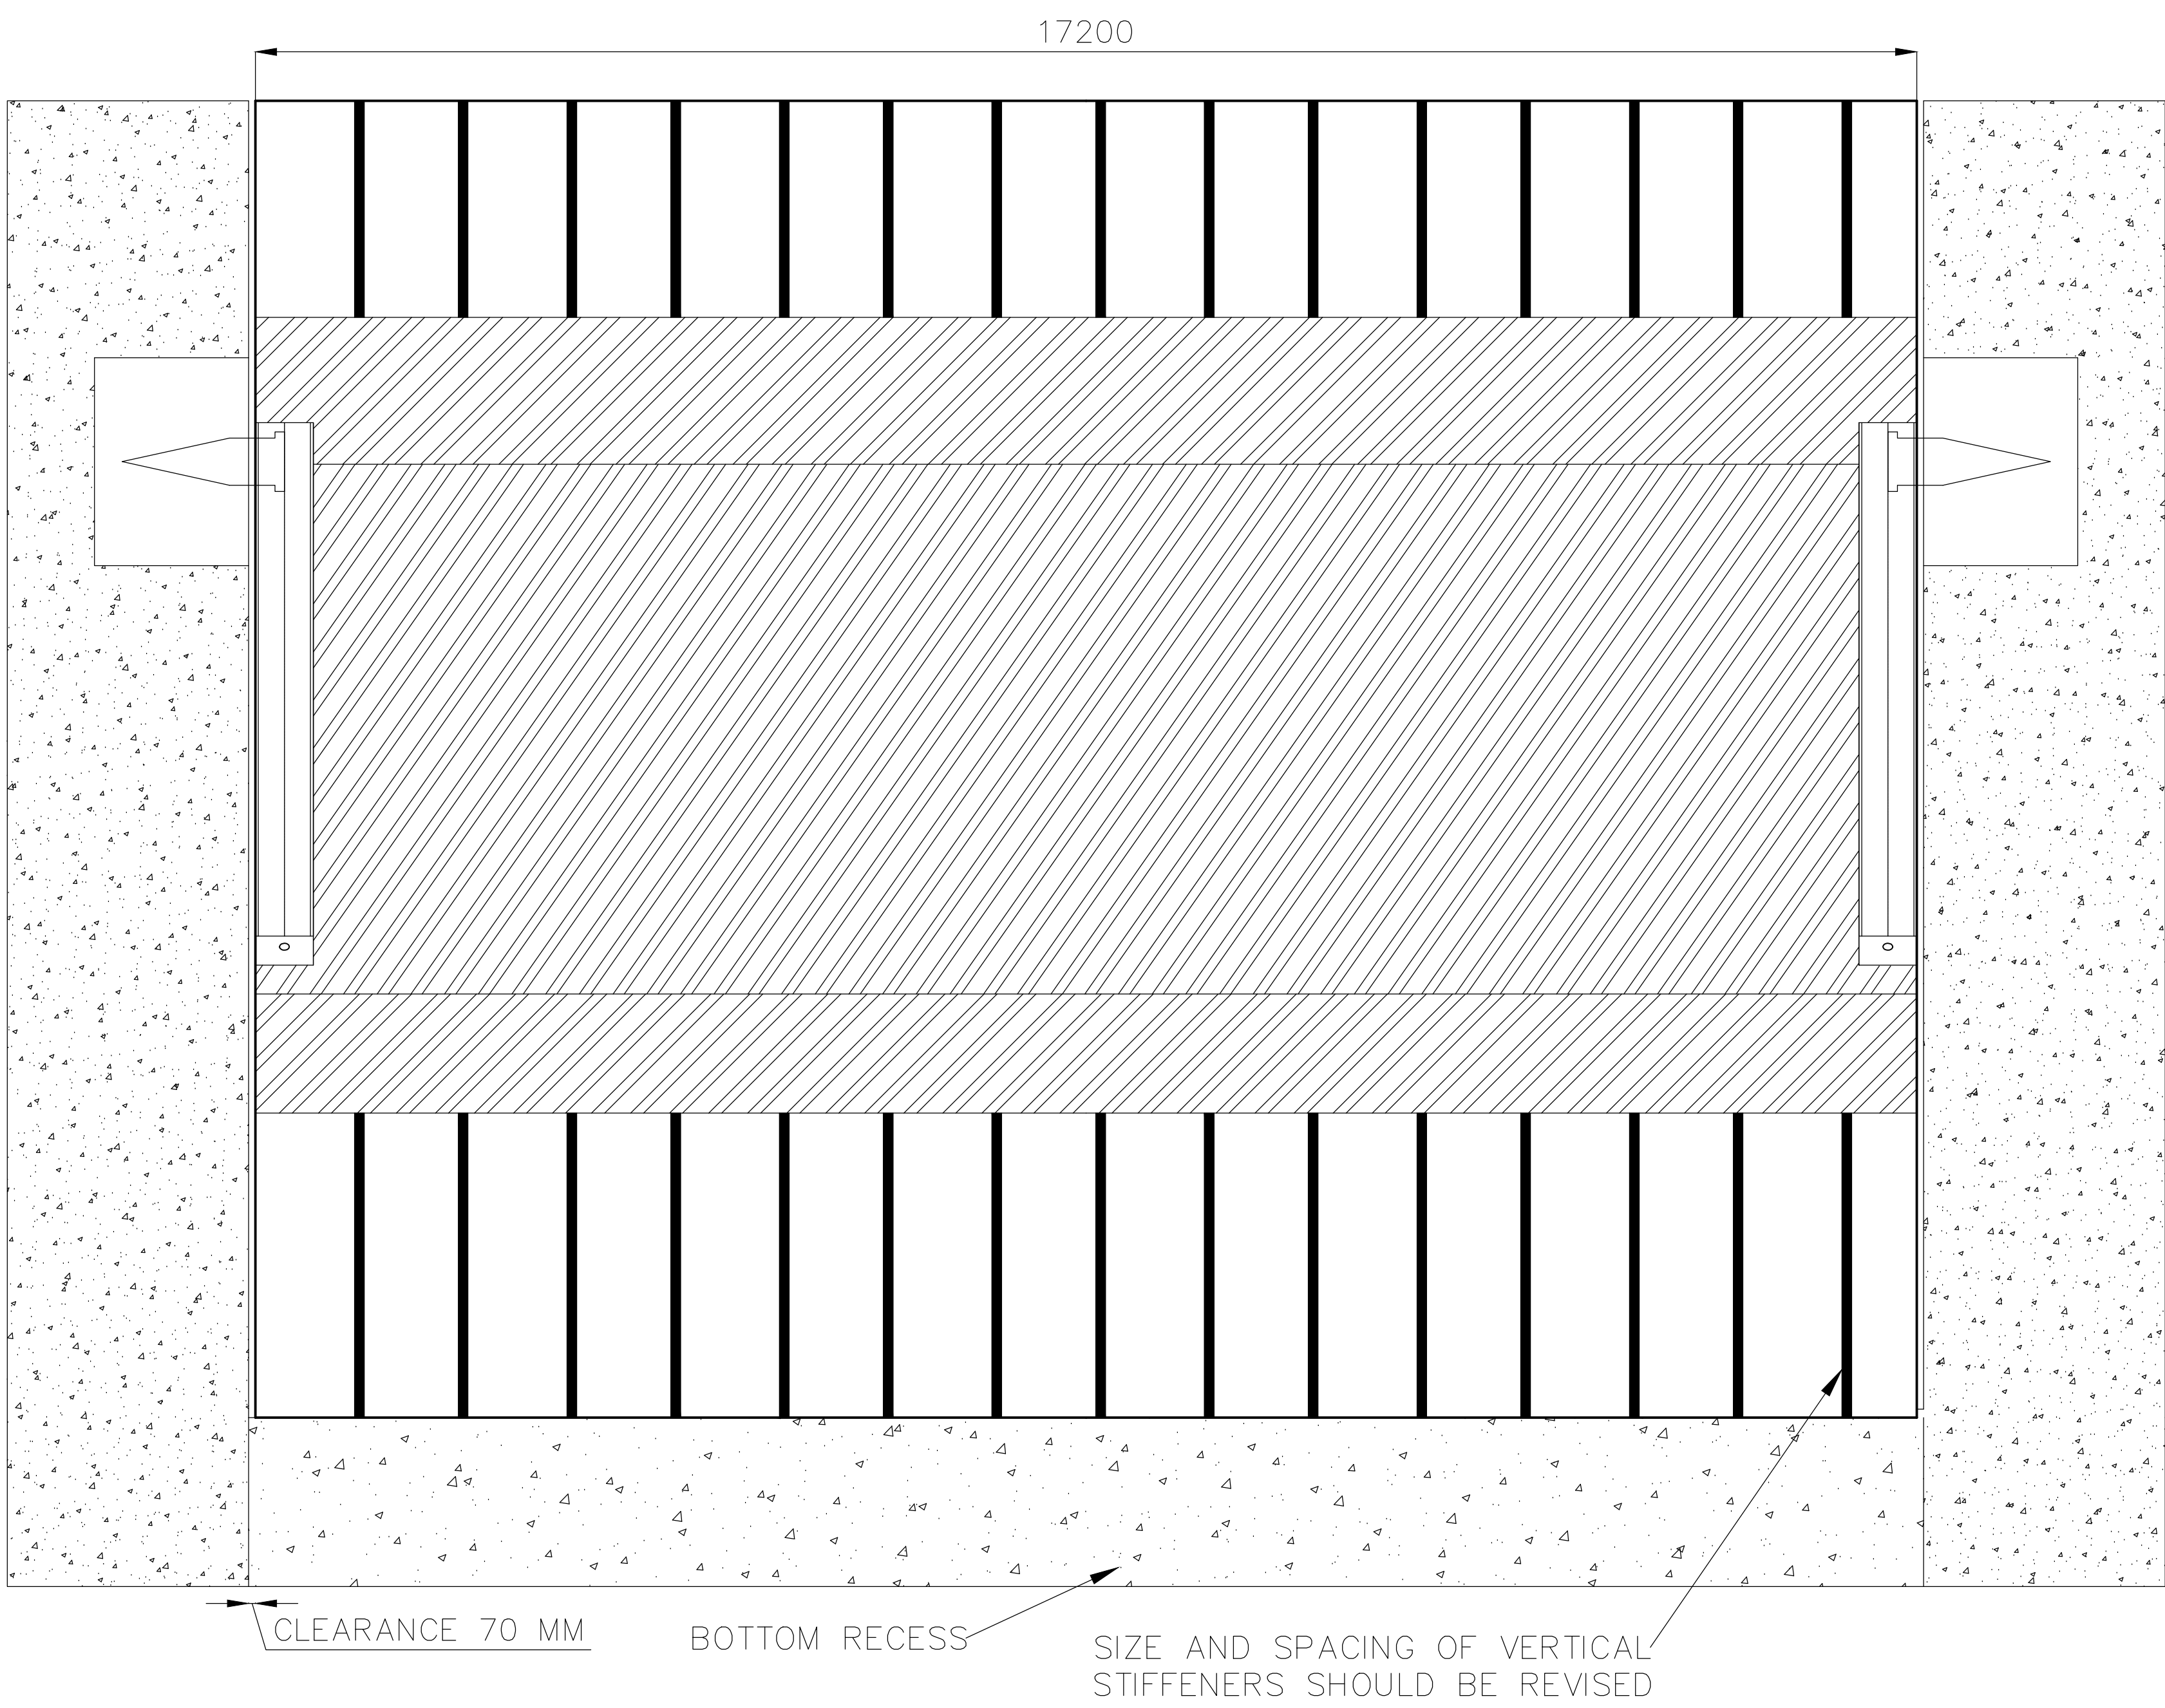


DOWNSTREAM VIEW
GATE CLOSED,
SCALE 1:50

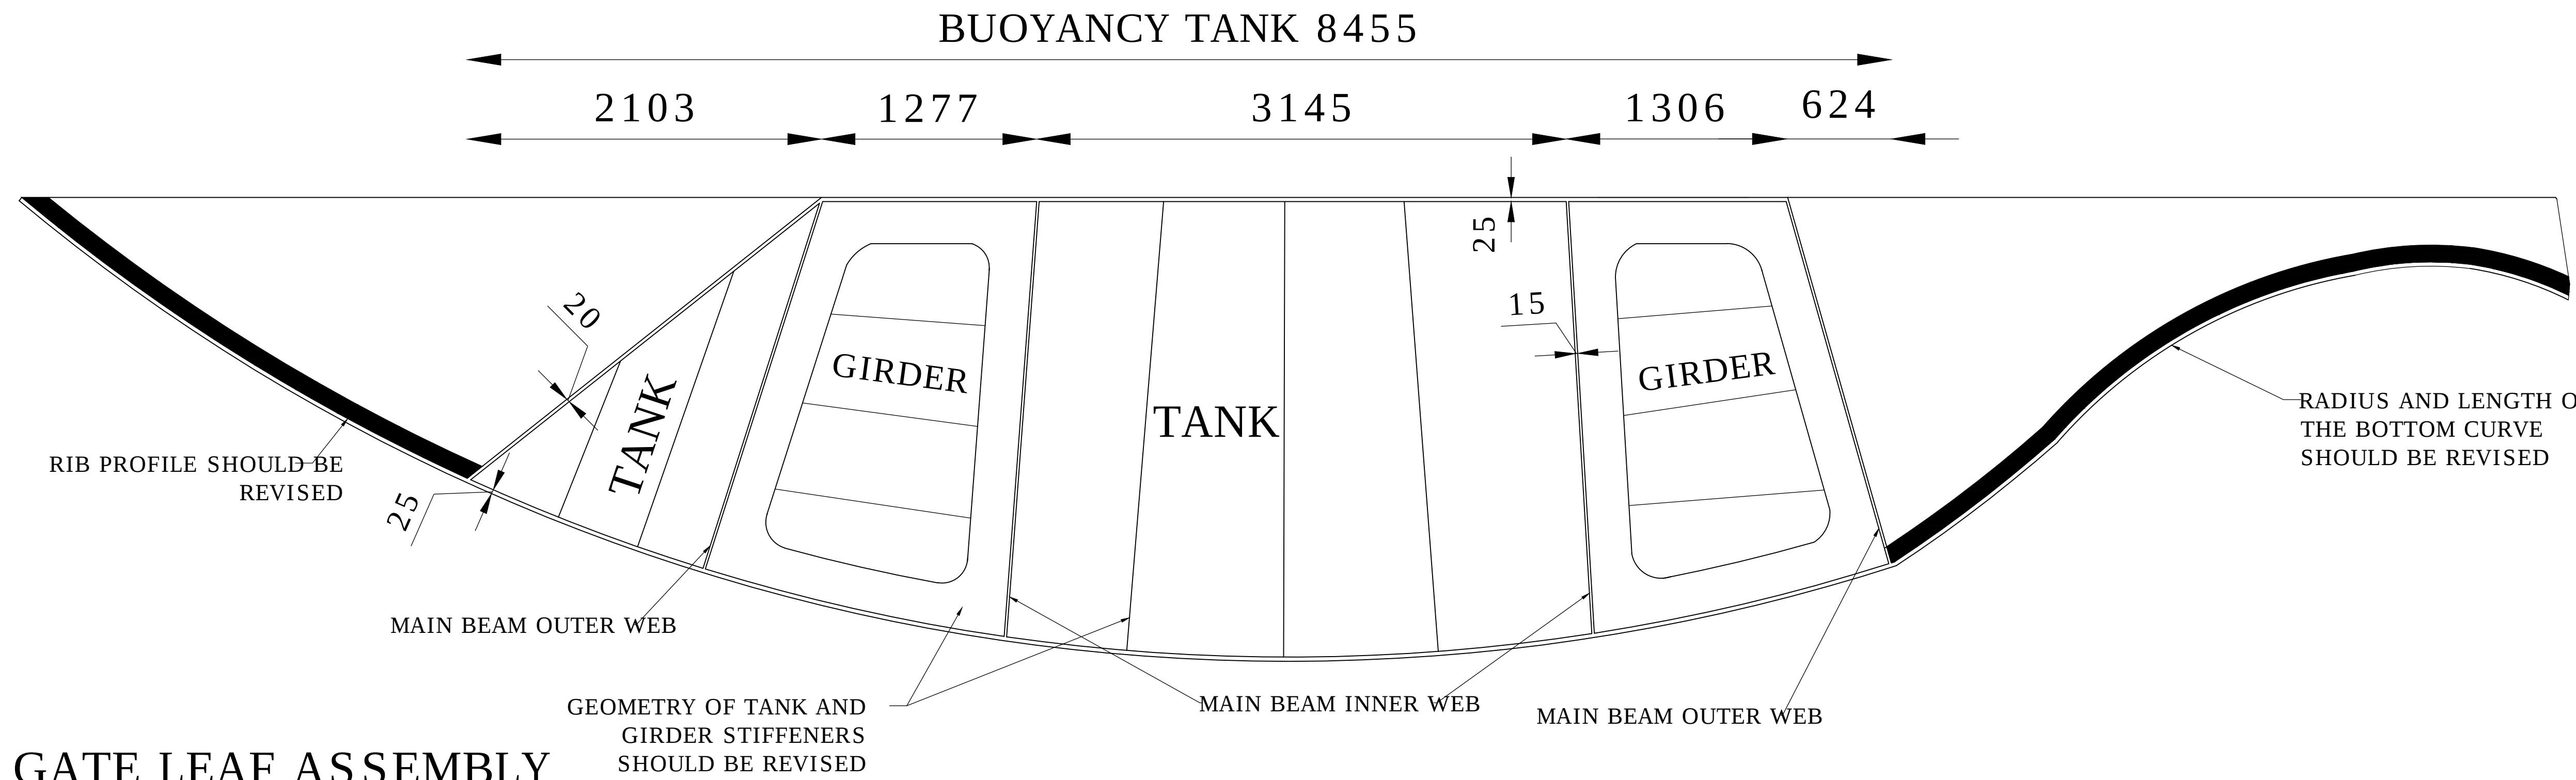


GATE LEAF ASSEMBLY
GATE CLOSED,
SCALE 1:50

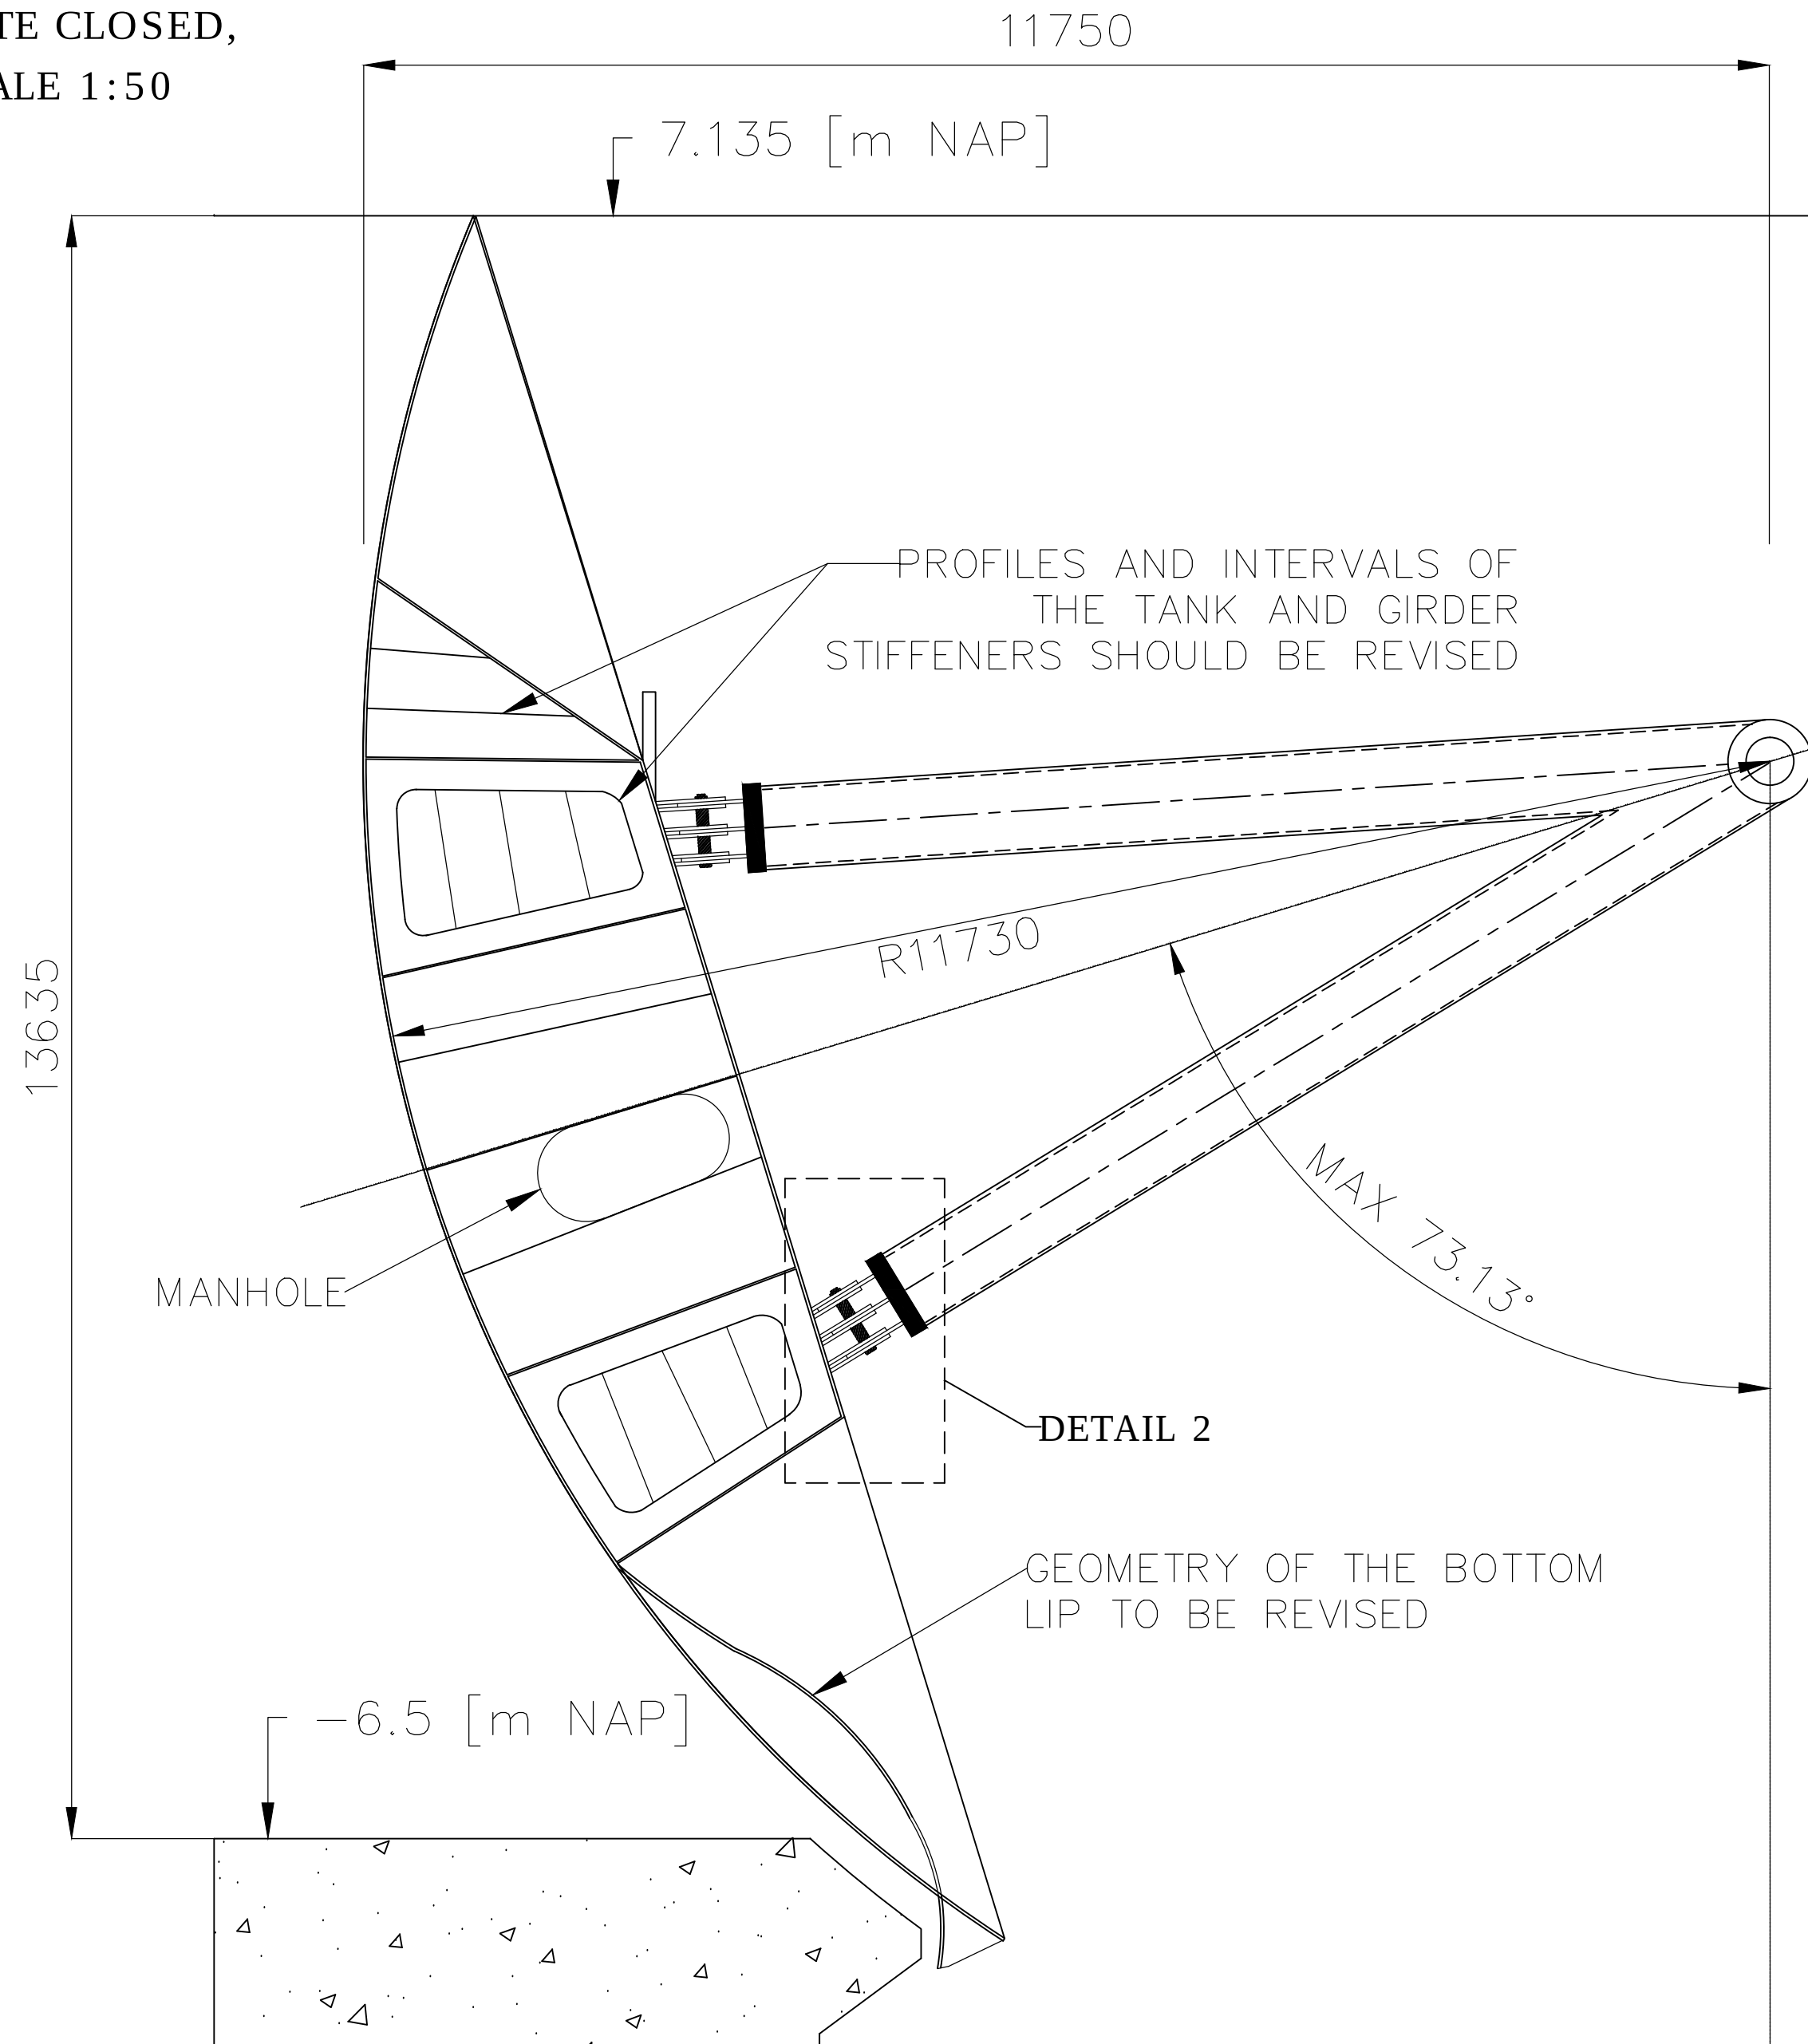


SIDE VIEW
GATE CLOSED,
SCALE 1:50

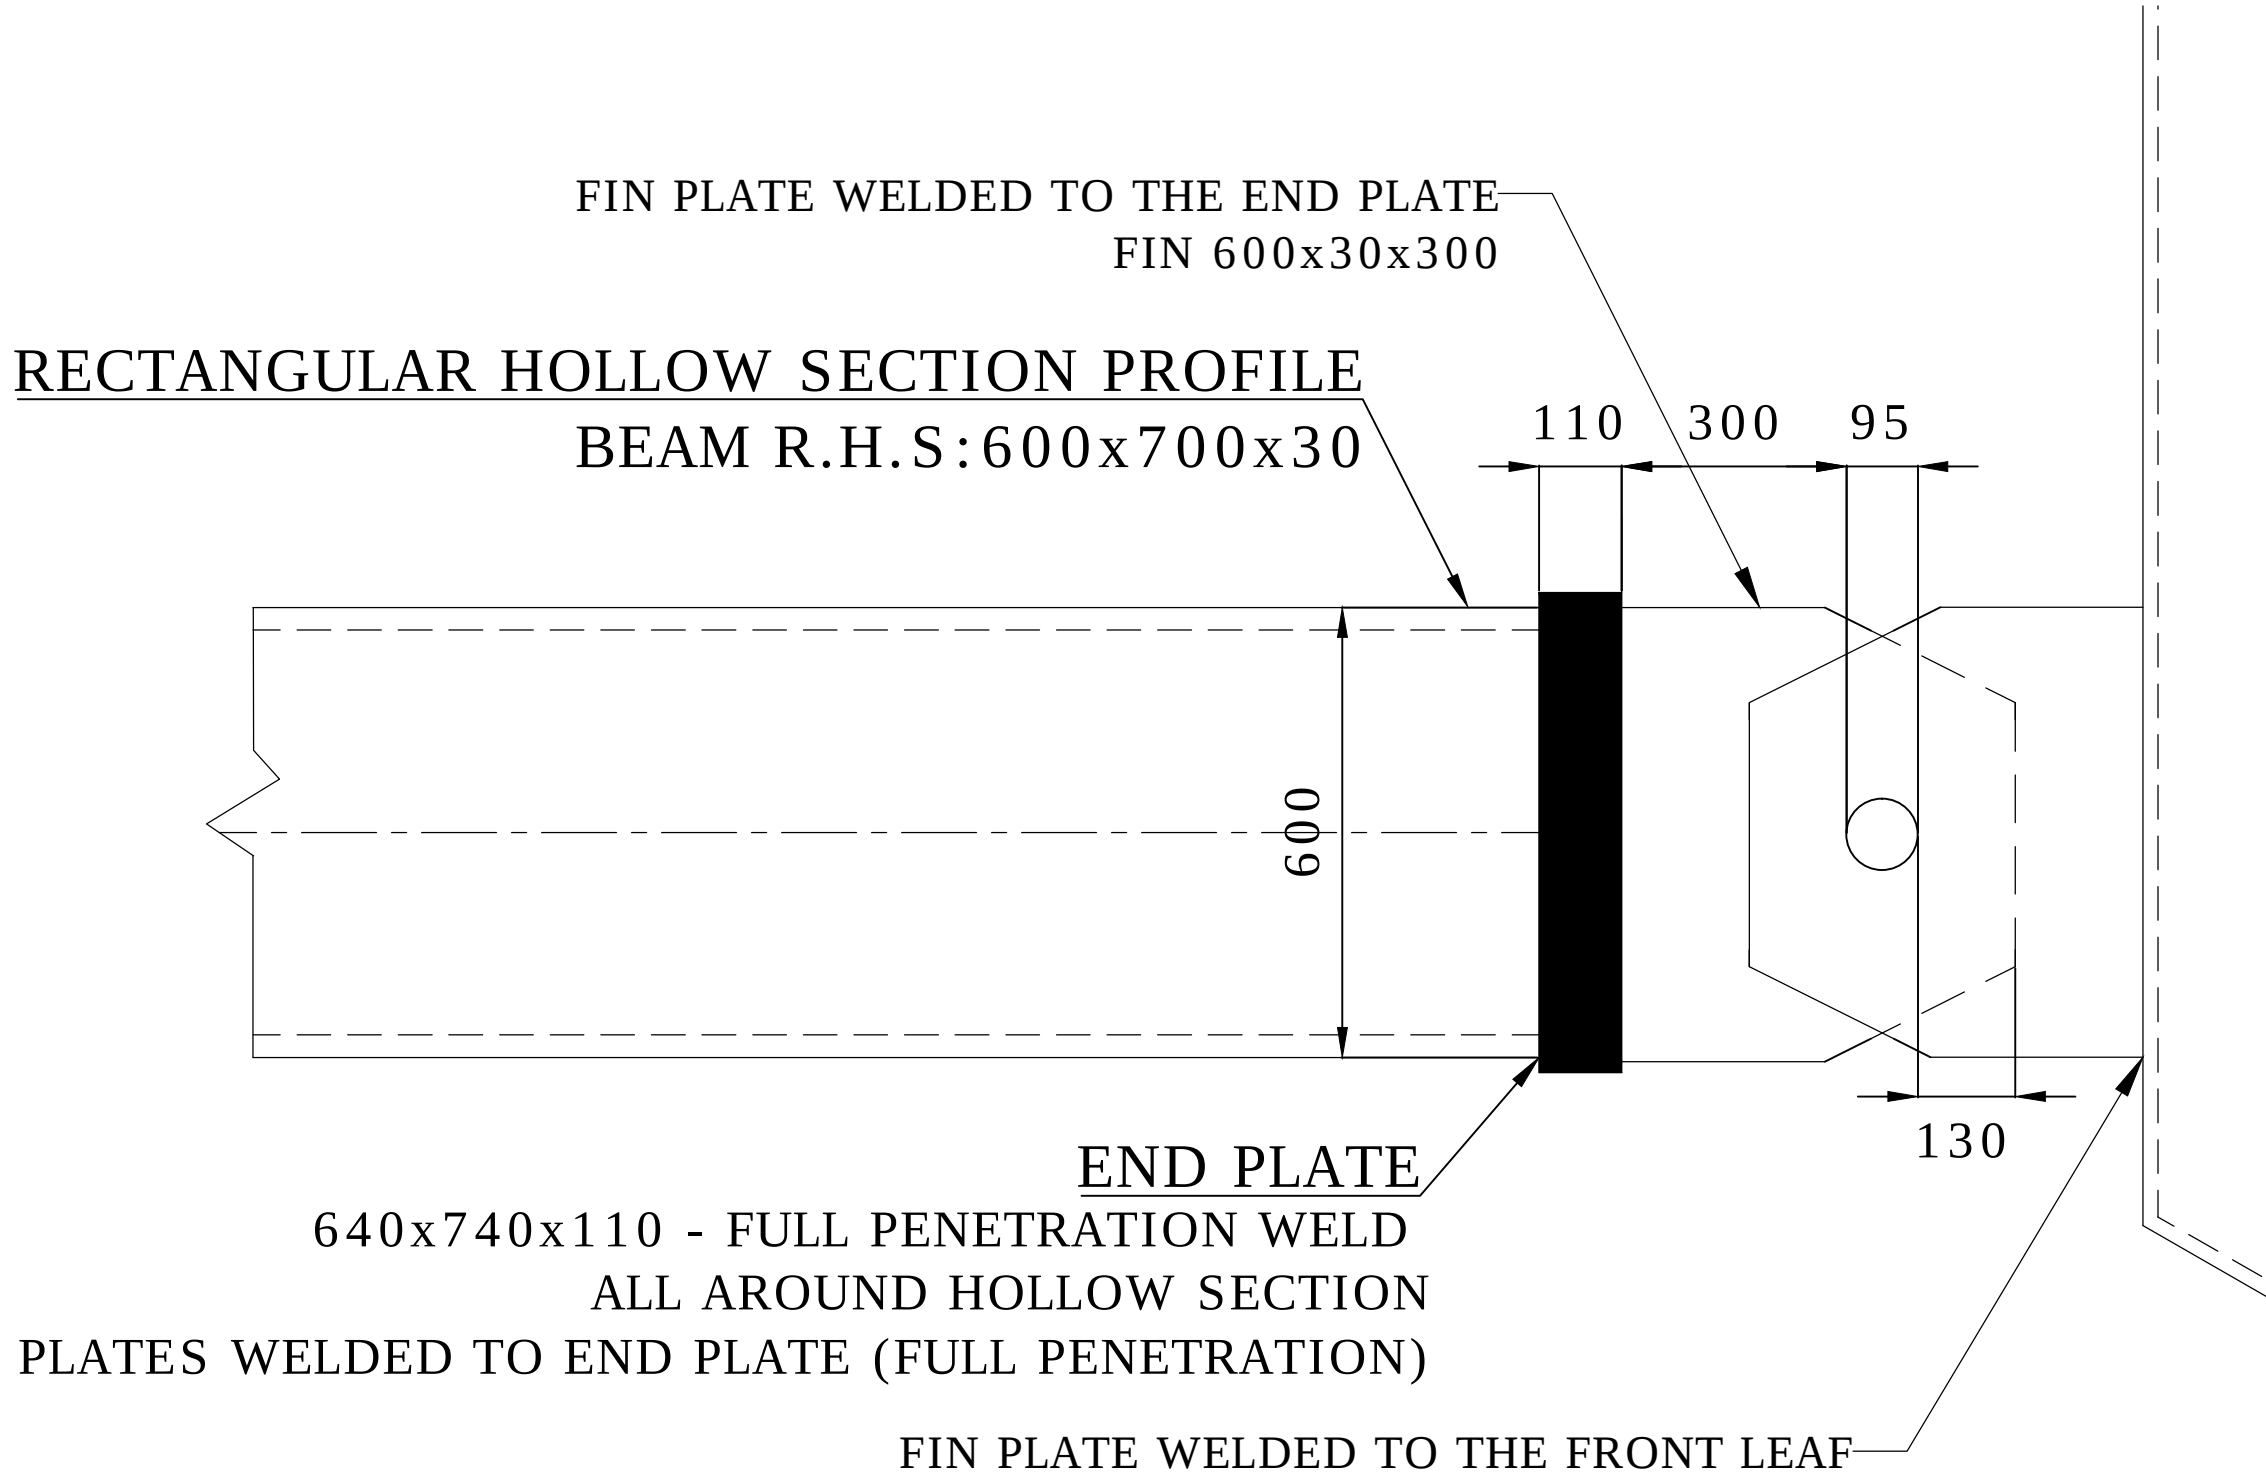

DETAIL 1
SCALE 1:10

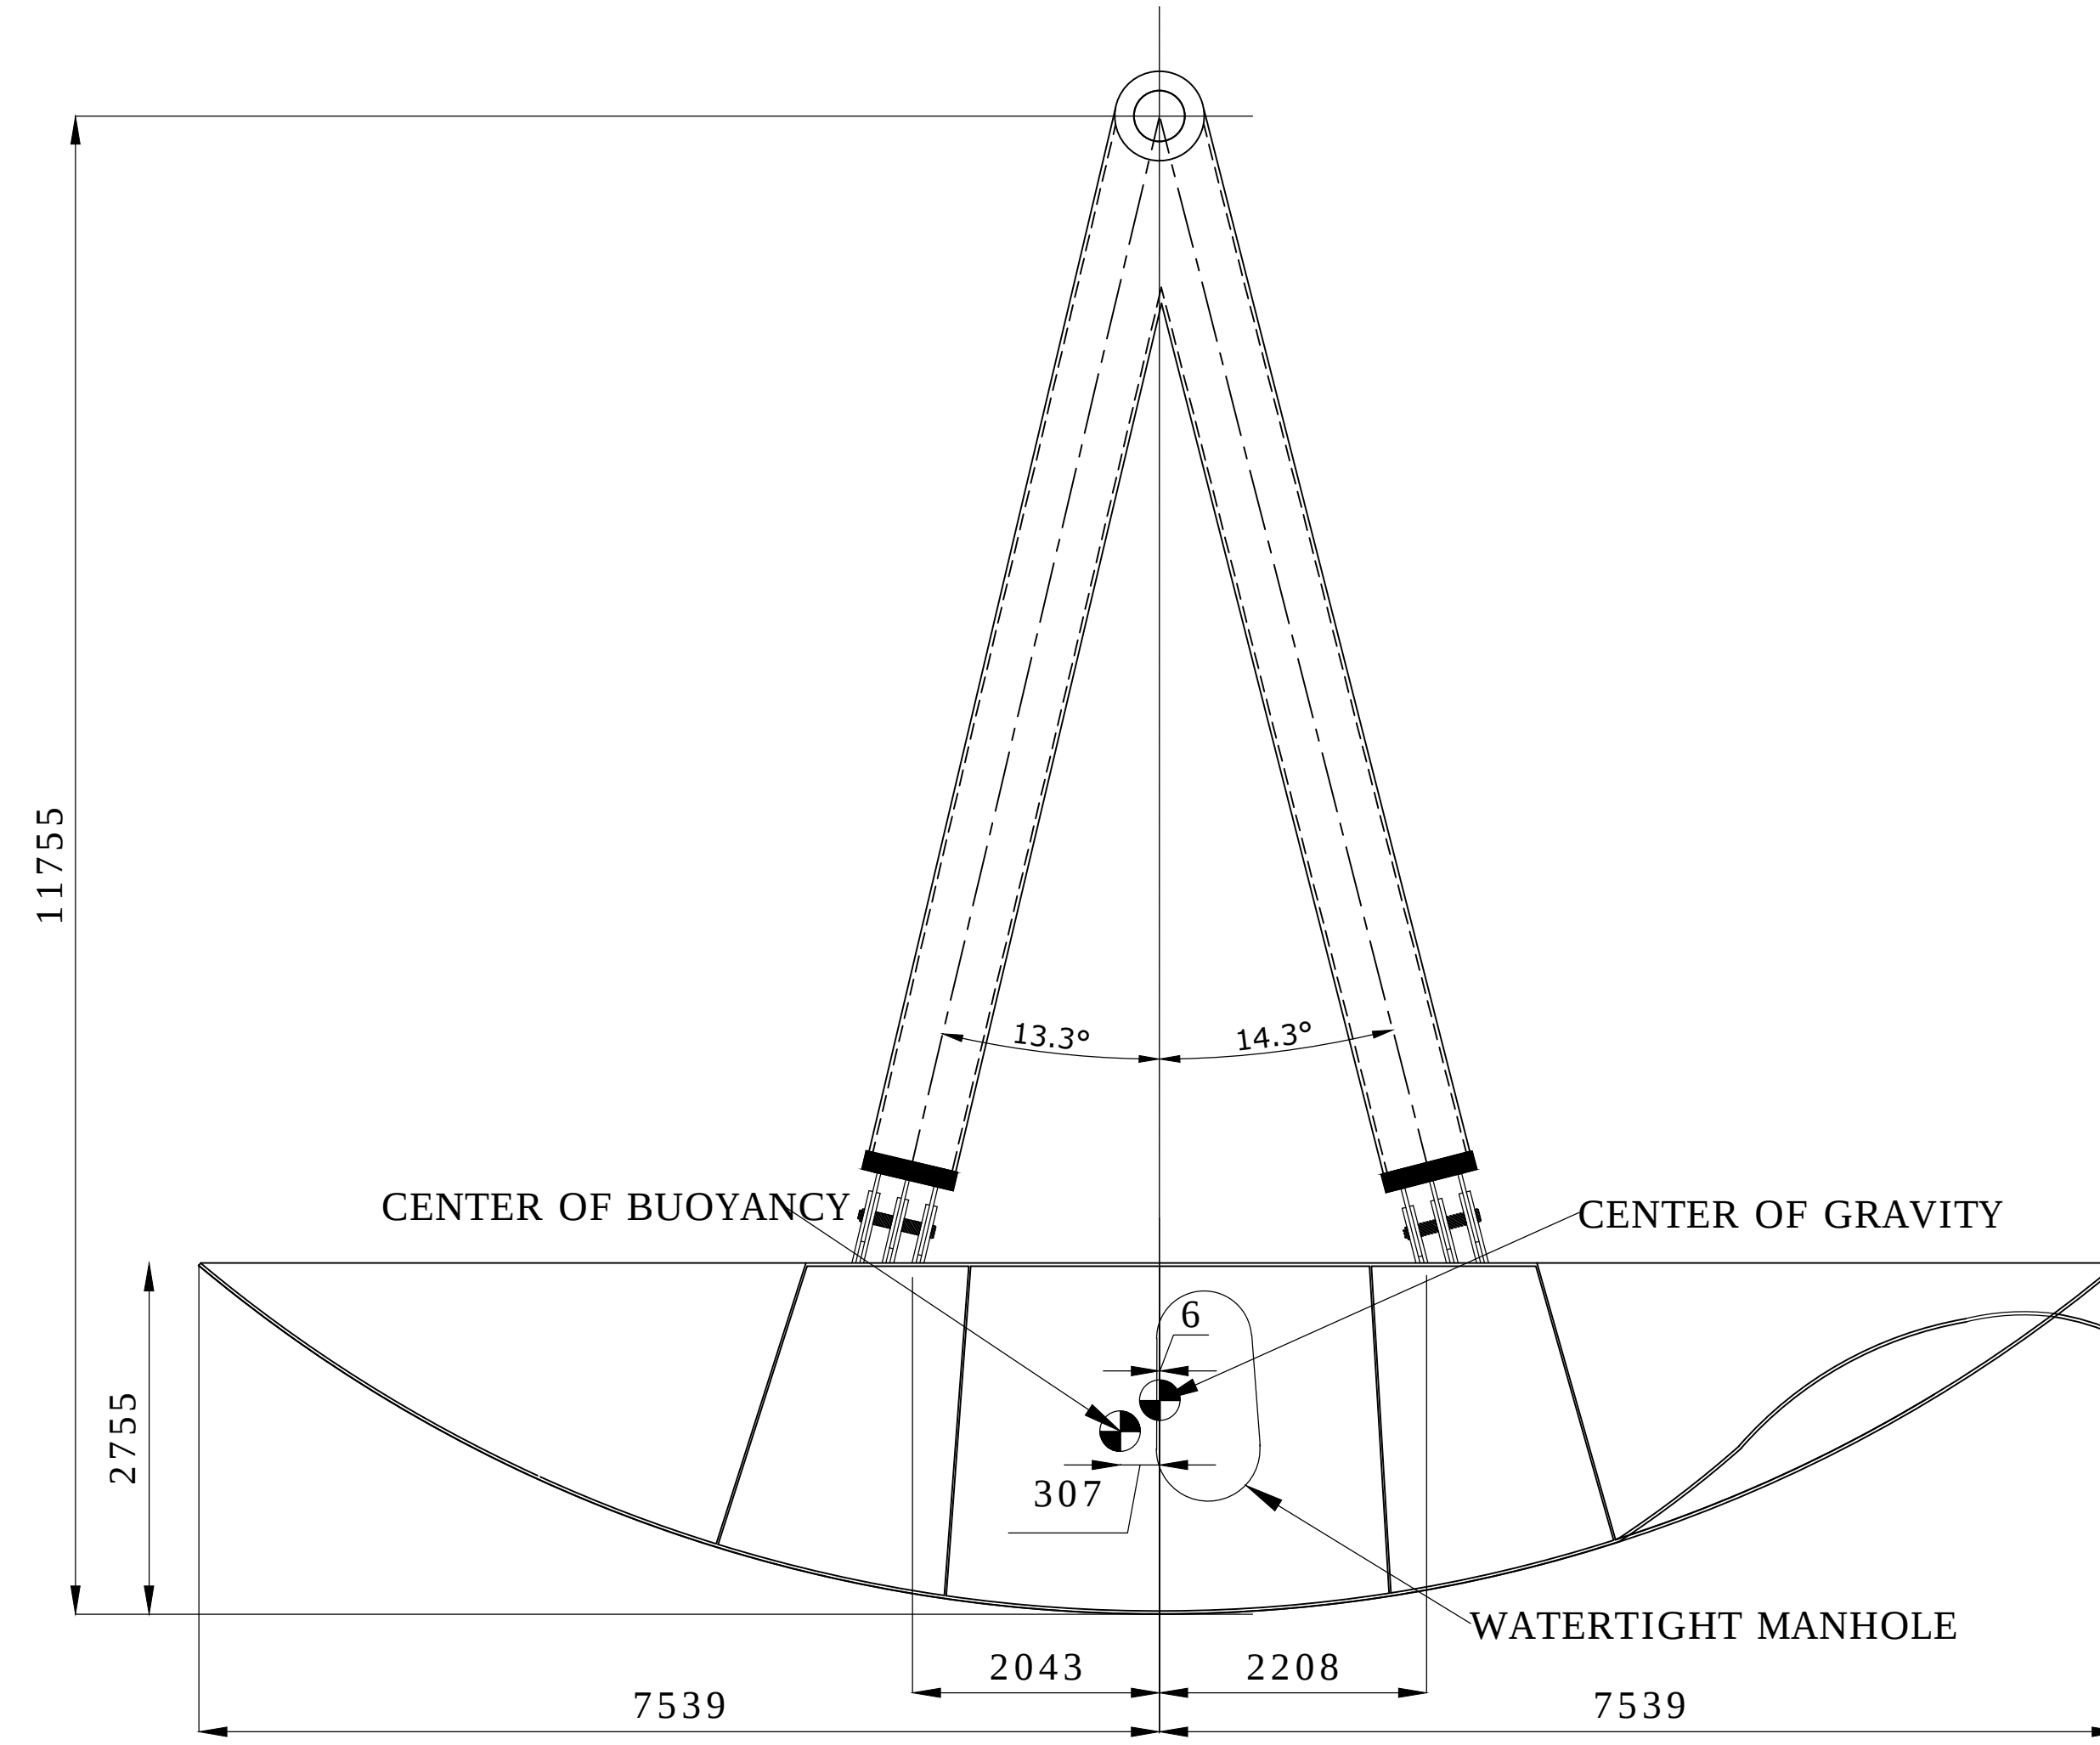

SIDE VIEW
GATE OPEN
SCALE 1:50

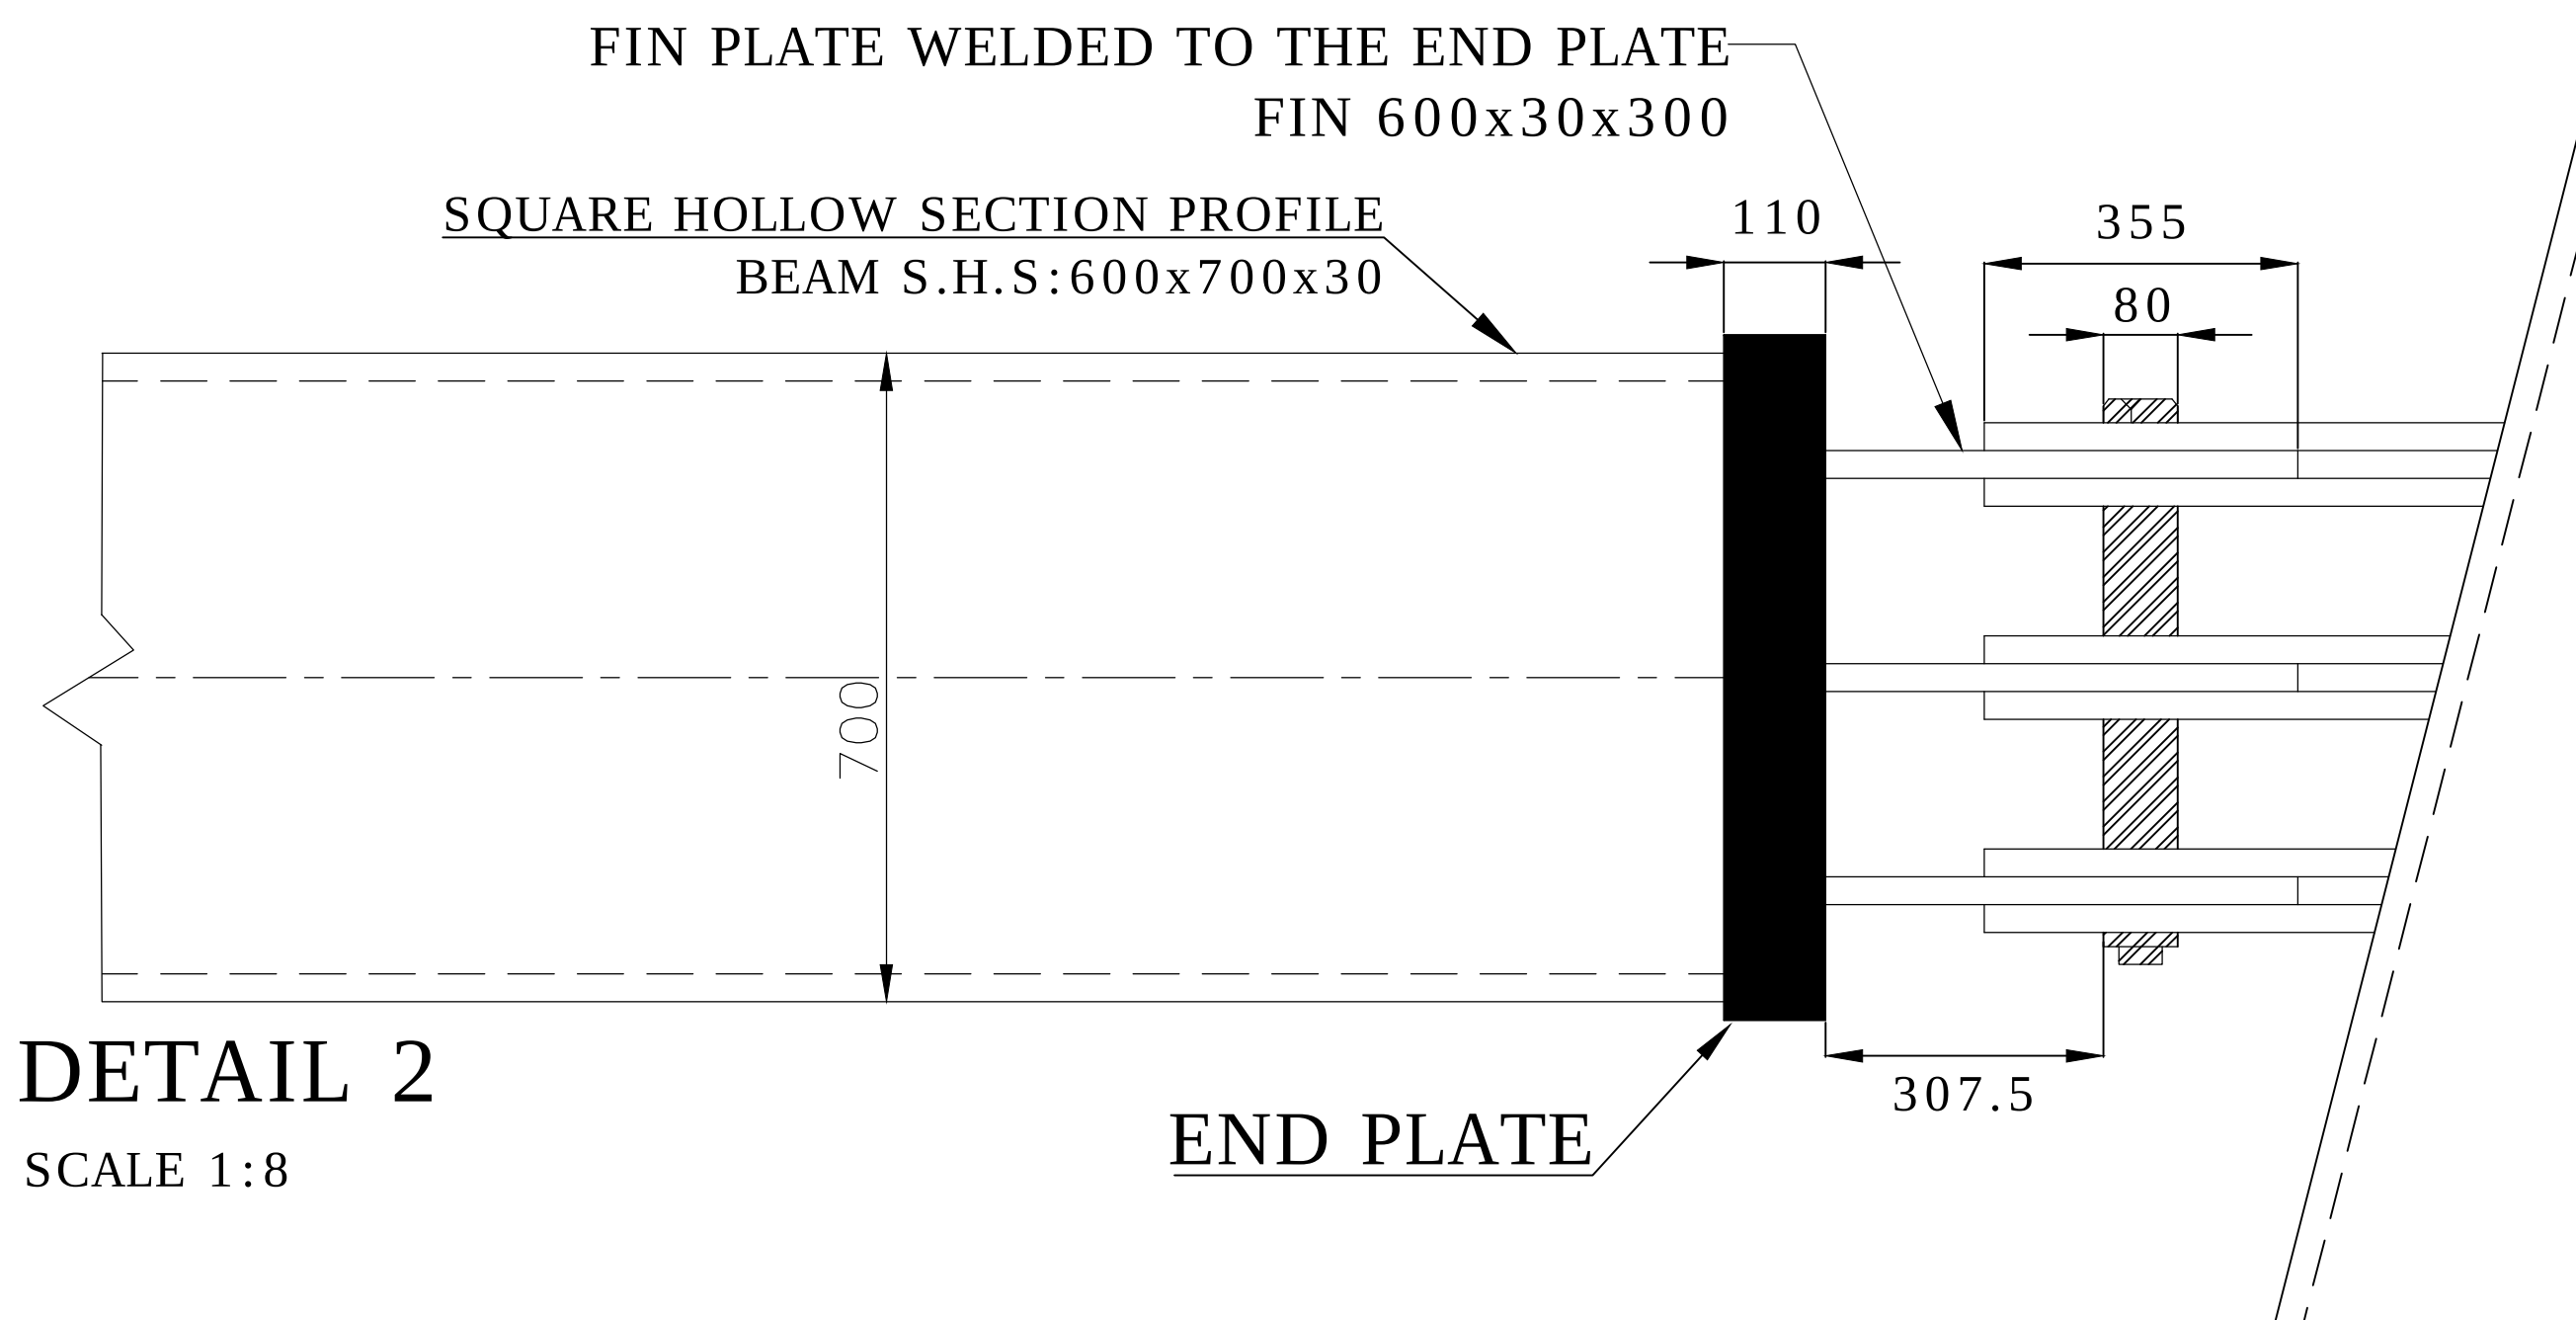

DETAIL 2
SCALE 1:8

-	-	-	-	-
-	-	-	-	-
-	-	-	-	-
1	First issue	R.P.	12.07.2019	C.G.
Ver.	Subject	Drawn	Date	Checked
Projectno. MH Poly		Graduation Project Rihards Pauls		
Location		Den Helder		
Company		Koopvaardersschutsluis Tainter Gate		
Subject		Views and details		
Status		Final		
A0		Drawingnr.		
NEW		MULTIPLE		